


FILE: P:\ACTIVEREGISTRY\030303_MATERIAL_STANDARDS\WORKS\DRAWINGS\DESIGN_DRAWINGS\COMPACTED\LE_01\LE_01_FINAL_DRAWING_SCREEN_LAYOUT.DWG JUN 03 12:29 P.M. BY: rsh/af

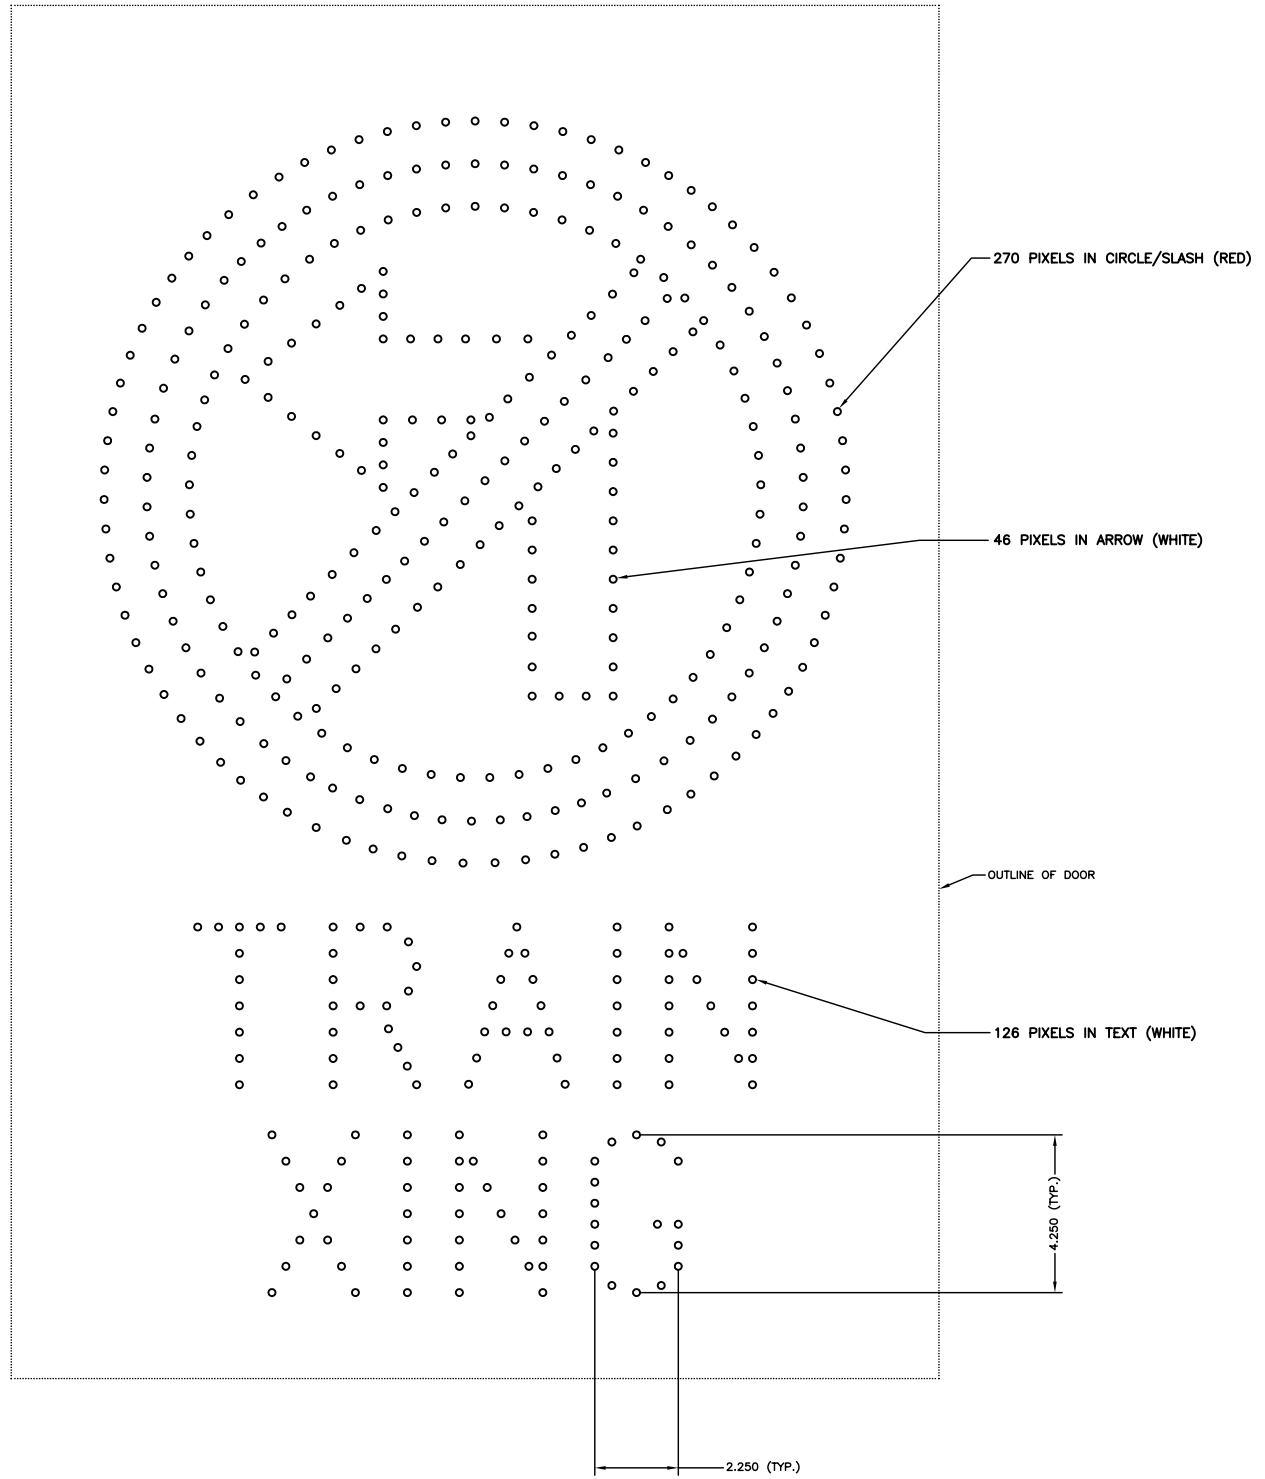

DISPLAY FACE CONFIGURATION
MAY CHANGE AS PER
CONTRACT SPECIAL PROVISIONS

ALL DIMENSIONS ARE IN INCHES
UNLESS OTHERWISE SHOWN

LED DISPLAY

- NOTES:**
1. ALL DIMENSIONS ARE IN INCHES UNLESS NOTED.
 2. TOLERANCES ARE AS FOLLOWS:
FORMING: N/A
HOLE LOCATIONS: ±0.003
HOLE DIAMETERS: ±0.003
ANGLES: N/A
 3. 0.795 TYP. SPACING BETWEEN PIXELS



No.	Description	Date
J		
I		
H		
G		
F		
E		
D		
C		
B		
A	CONVERT TO LED - DRAWING RE-NUMBERED	MAY03
REVISION		

LED REGULATORY SIGN	
PIXEL LAYOUT (RESTRICTED LEFT TURN SIGN)	
BRITISH COLUMBIA Ministry of Transportation and Highways	Drawing No. MS710.8
A	