



FILE: PLANT/PROJECTS/030301_2003_MATERIAL STANDARDS WORKSPACES/DRAWINGS DESIGN/DRAWINGS/COURTESY/ILLUMINATED_CROSSWALK_SIGN/MS720.2.DWG DATE: 03/03/03 12:52 PM BY: rjg/bjg



SECTION **A**

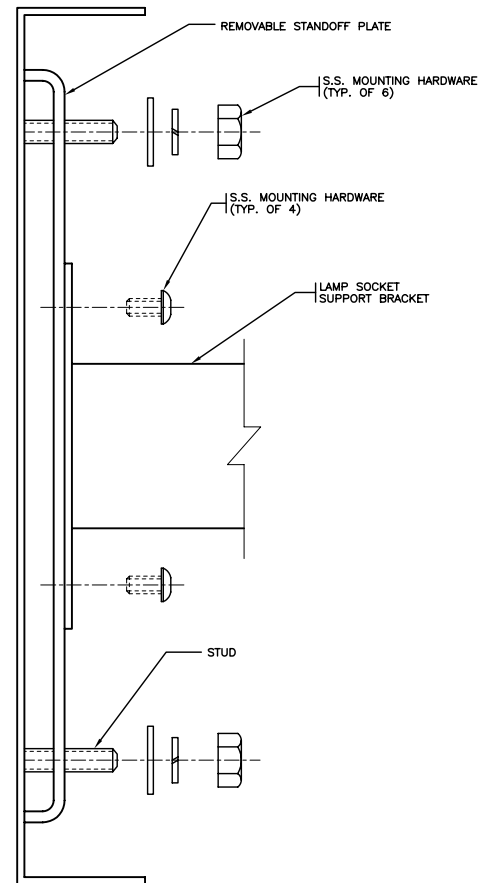

AREA FOR BALLAST, CAPACITORS, STARTER AND FIELD TERMINAL BLOCK. FASTEN TO REMOVABLE STANDOFF PLATE.

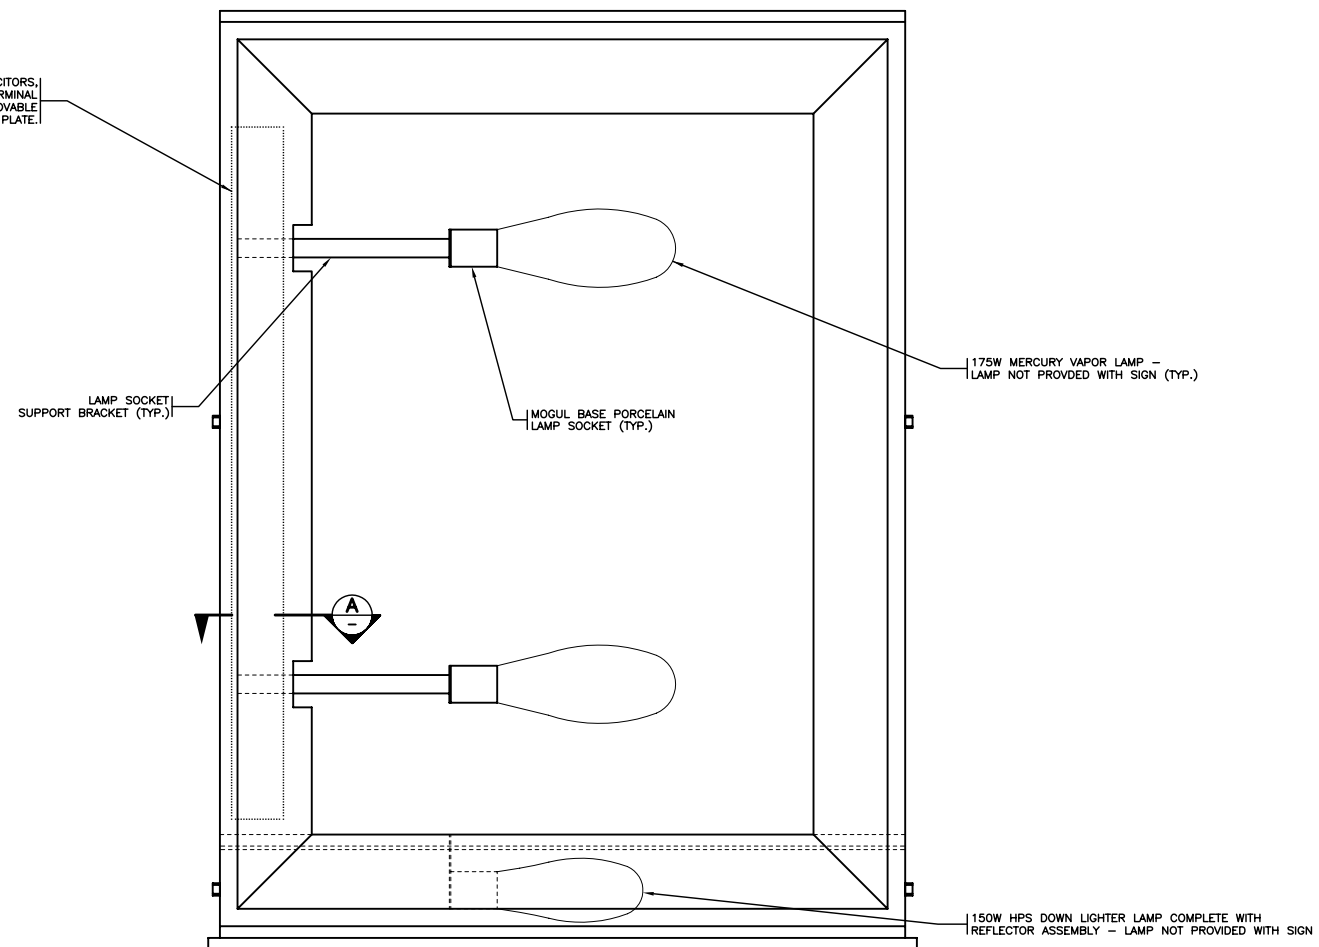

SIGNAL HEADS NOT SHOWN FOR CLARITY

FRONT VIEW

MAIN ASSEMBLY: FACE PANEL REMOVED



ALL DIMENSIONS ARE IN MILLIMETERS UNLESS NOTED OTHERWISE

No.	Description	Date
J		
I		
H		
G		
F		
E		
D		
C		
B		
A	GENERAL REVISIONS	MAY03
REVISION		

INTERNALLY ILLUMINATED CROSSWALK SIGN		
ELECTRICAL EQUIPMENT PLACEMENT		
 BRITISH COLUMBIA	Ministry of Transportation and Highways	Drawing No. MS720.2
		A