




FILE: C:\ARCHITECTURE\DESIGN\2003\ MATERIAL_ STANDARDS\ MESSAGES\ VORWANKEN\ DESIGN_ DRAWINGS\ COMPOSITE\ MS730_1.DWG LAST_MODIFIED: 04.06.03 14:00:00

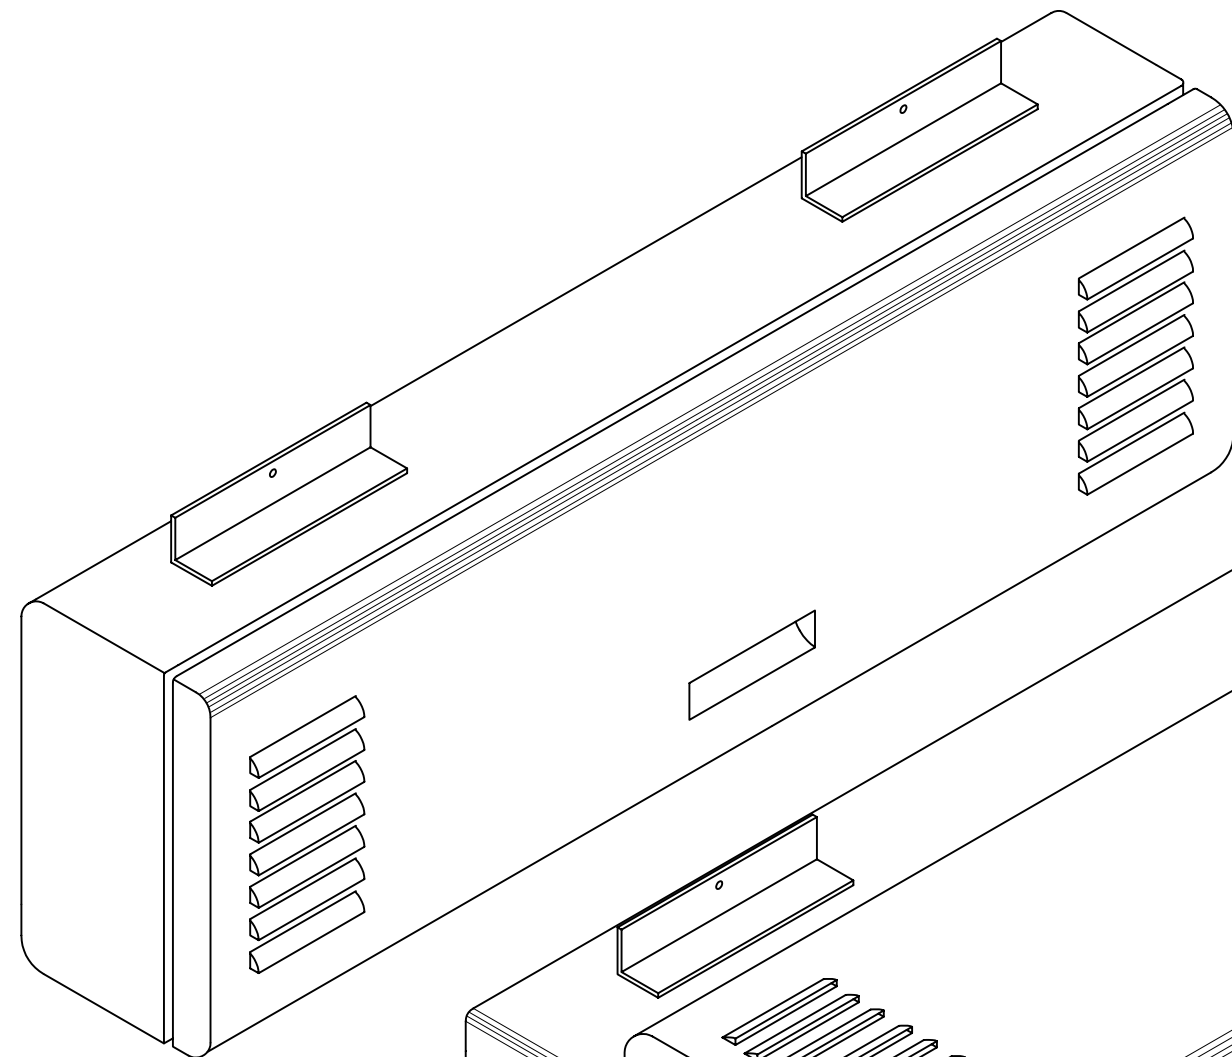

REAR VIEW — DOOR CLOSED
N.T.S.

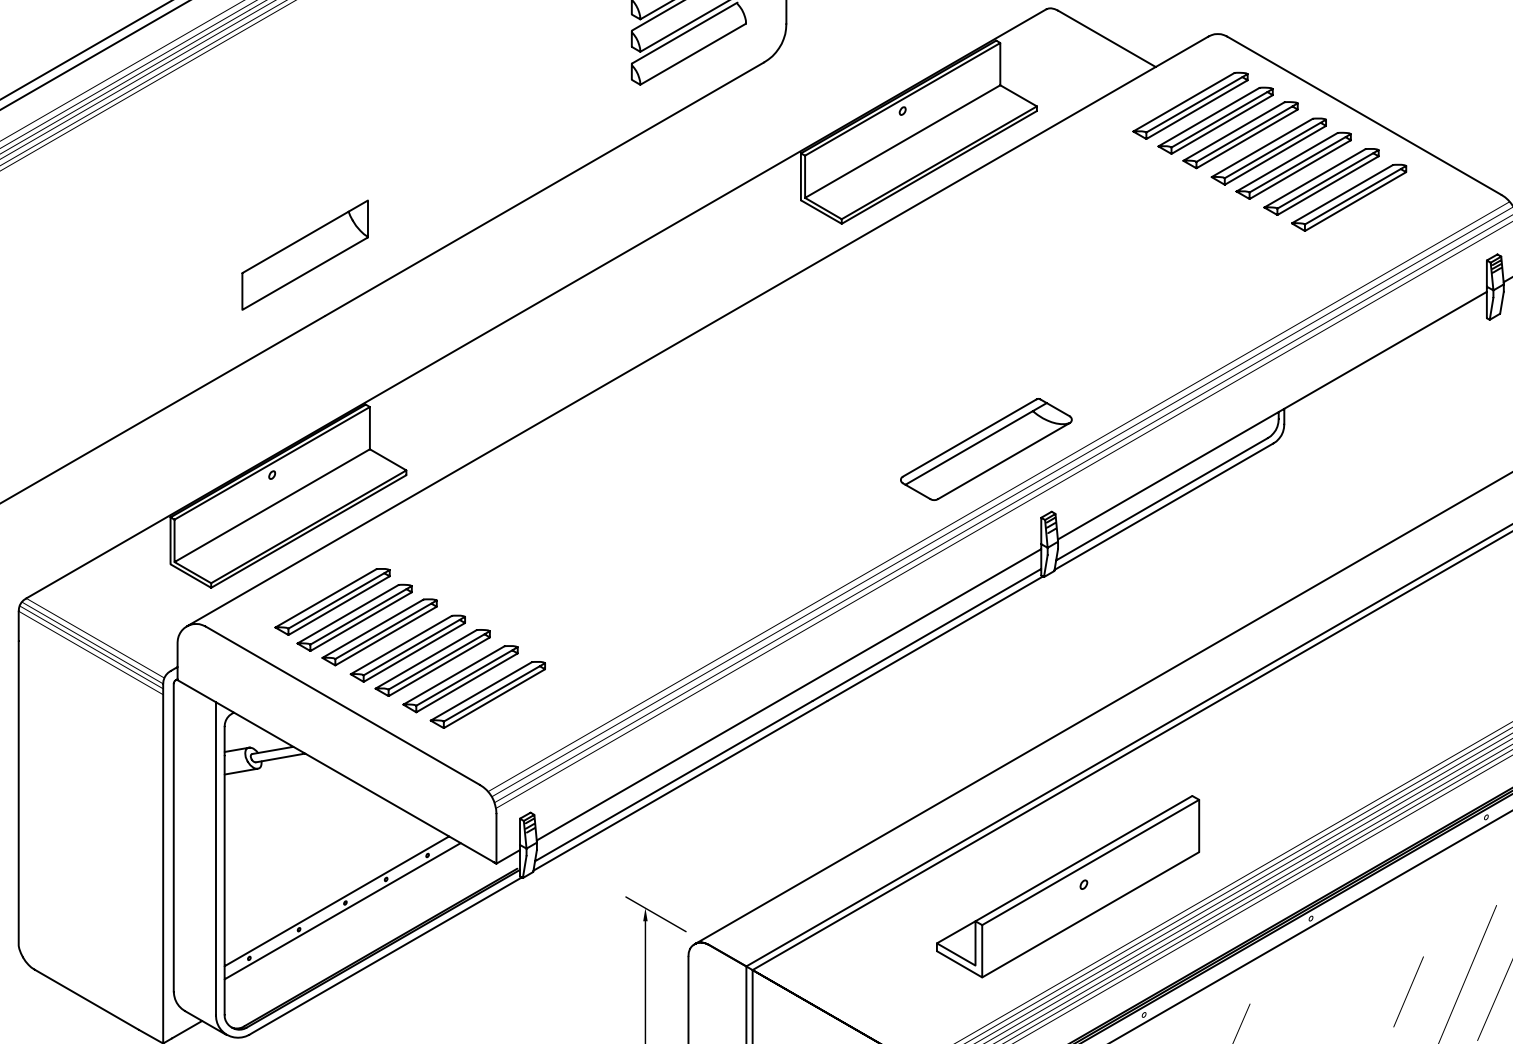

REAR VIEW — DOOR OPEN
N.T.S.

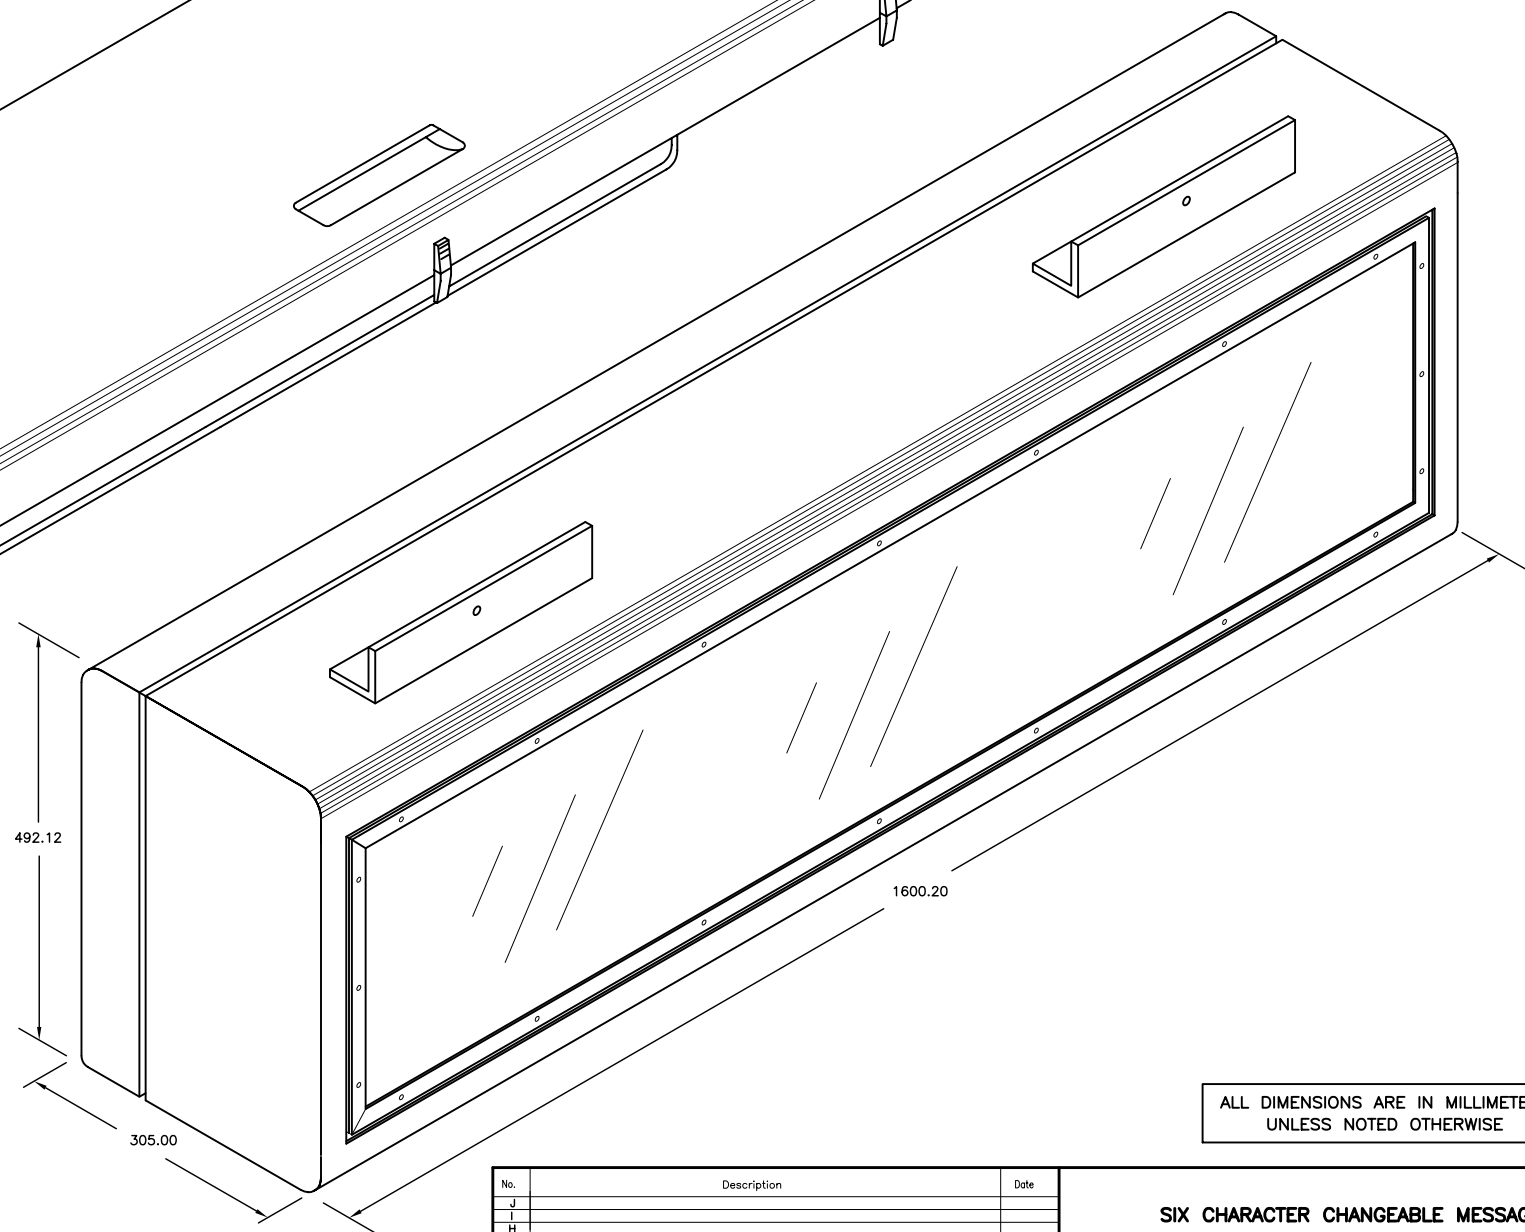

FRONT VIEW
N.T.S.

ALL DIMENSIONS ARE IN MILLIMETERS
UNLESS NOTED OTHERWISE

No.	Description	Date
J		
I		
H		
G		
F		
E		
D		
C		
B		
A	FRONT VIEW COMBINED	JUN03
REVISION		

SIX CHARACTER CHANGEABLE MESSAGE SIGN

ASSEMBLED CABINET (ISOMETRIC VIEW)



Drawing No. **MS730.1** A