


PARTS LIST		
PART	MINISTRY STOCK NUMBER	MASS (kg)
TYPE [1(6.5)] SHAFT - 6.5m	SN1821	195
TYPE [1(8)] SHAFT - 8.0m	SN1822	200
TYPE L SIGN ARM [LSA] LENGTH VARIES	SN2093	20 PER METRE
TYPE L SIGN ARM [1.2LSA] 1.2m LONG	SN2095	24
TYPE [1B] SIGN ARM AND BRACKET	SN2096	100
TYPE [2A] LUMINAIRE ARM	SN1832	35
TYPE [2C] LUMINAIRE ARM	SN1833	65
POST TOP TENON [PTT]	SN1831	5
TYPE 1 FLANGE COVER PLATE [1FCP]	SN1367	1.5

* [] I.D. LABEL ON POLE

NOTES

- FOR ADDITIONAL INFORMATION.
- SEE DRAWING SP635-3.1.2 FOR TYPE 1 SHAFT, BOLT KITS AND POLE ASSEMBLY DETAILS.
- ALL DIMENSIONS ARE IN MILLIMETRES UNLESS OTHERWISE NOTED.

NOT TO SCALE

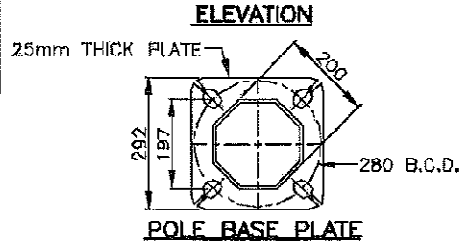

No.	Revision	Date	TYPE 1 SHAFT INSTALLATION DETAILS (SIGN POLE)		SPECIFICATION DRAWING No. SP635-3.1.1
F			Date	Approved	
E			24/02/97	M.C. (Signature on File)	
D				Chief Highway Engineer	
C					
B	SHEET ALUMINUM SIGN ADDED	APR 05			
A	COUPLING DELETED ON SIGN ARM	NOV 01			