

Technical Circular T-04/05
Date: March 21, 2005

TO: All Regional Directors
District Managers, Transportation
- Jack Bennetto, Rick Blixrud, Sherry Eland, Steve Uyesugi, Bonnie Whipple
Manager, Provincial Sign Program

**Subject: POLICY FOR THE INSTALLATION OF SIGNS FOR MUNICIPAL
INFRASTRUCTURE GRANTS – ROAD COMPONENT**

Replaces/Amends: n/a, new policy

BACKGROUND:

Treasury Board approved \$10 million for grants to small municipalities (population <10,000) for improvement to roads that were devolved to the various municipalities in 1998. MoT is the manager for the grants and will administer the funding for the eight approved projects.

Project signs have been designed to identify the projects and may be installed at the project location. The District Transportation Manager will work with the municipality concerning sign content.

POLICY:

Municipal infrastructure grant project signs may be installed at the project site.

The District Transportation Manager is responsible for coordinating with municipal officials to determine:

- Location of the sign(s),
- Project description,
- Project completion date.

The cost of the sign will be managed by the Ministry Contact.

A sign design is attached.

CONTACT:

Tina Strachan, Finance & Administration Section (250) 387-3951



D. Nyland, P.Eng.
Chief Engineer
Engineering Branch



BC Identity Logo will be supplied to approved manufacturers by MoT

City of McBride / British Columbia Partnership



1st Ave & Main St

Construction & Resurfacing

Completion: Summer /05

Value: \$1.8 million

Moving British Columbia Forward

Partnership name: ClearviewHwy 1B,12cm - 15 characters maximum
 Project name: ClearviewHwy 6B,15cm - 15 characters maximum
 Project description: ClearviewHwy 4B, 12cm - 25 characters maximum
 Signs must be fully reflective (ASTM Level 1)

- 3200 series 3M Engineer grade reflective sheeting 3275 Blue. Or equivalent, ASTM level 1 **Dark Blue Background**
- 3200 series 3M Engineer grade reflective sheeting 3272 Blue. Or equivalent, ASTM level 1 **Red Background**
- Calon Vinyl, Ocean Blue or equivalent **Light blue Graphic**
- 3200 series 3M Engineer grade reflective sheeting 3290 White. Or equivalent, ASTM level 1 **White Graphics**


****Restricted use****

**Only to be manufactured with written permission from
 Manager of the Provincial Sign Program - Contact: Ross McLean (250) 314-6173**

SIGN ITEM #	DIMENSIONS (W x H) (mm)	REFLECTIVITY	SUBSTRATE / SIGN BLANK #	SCALE RATIO	COLOUR	
					BACKGROUND	BORDER \ MESSAGE
C-035-P	3050 x 2093	ASTM Level 1	8mm MDO Plywood	20	Blu, Red	Various

Fabrication Page

N.T.S.

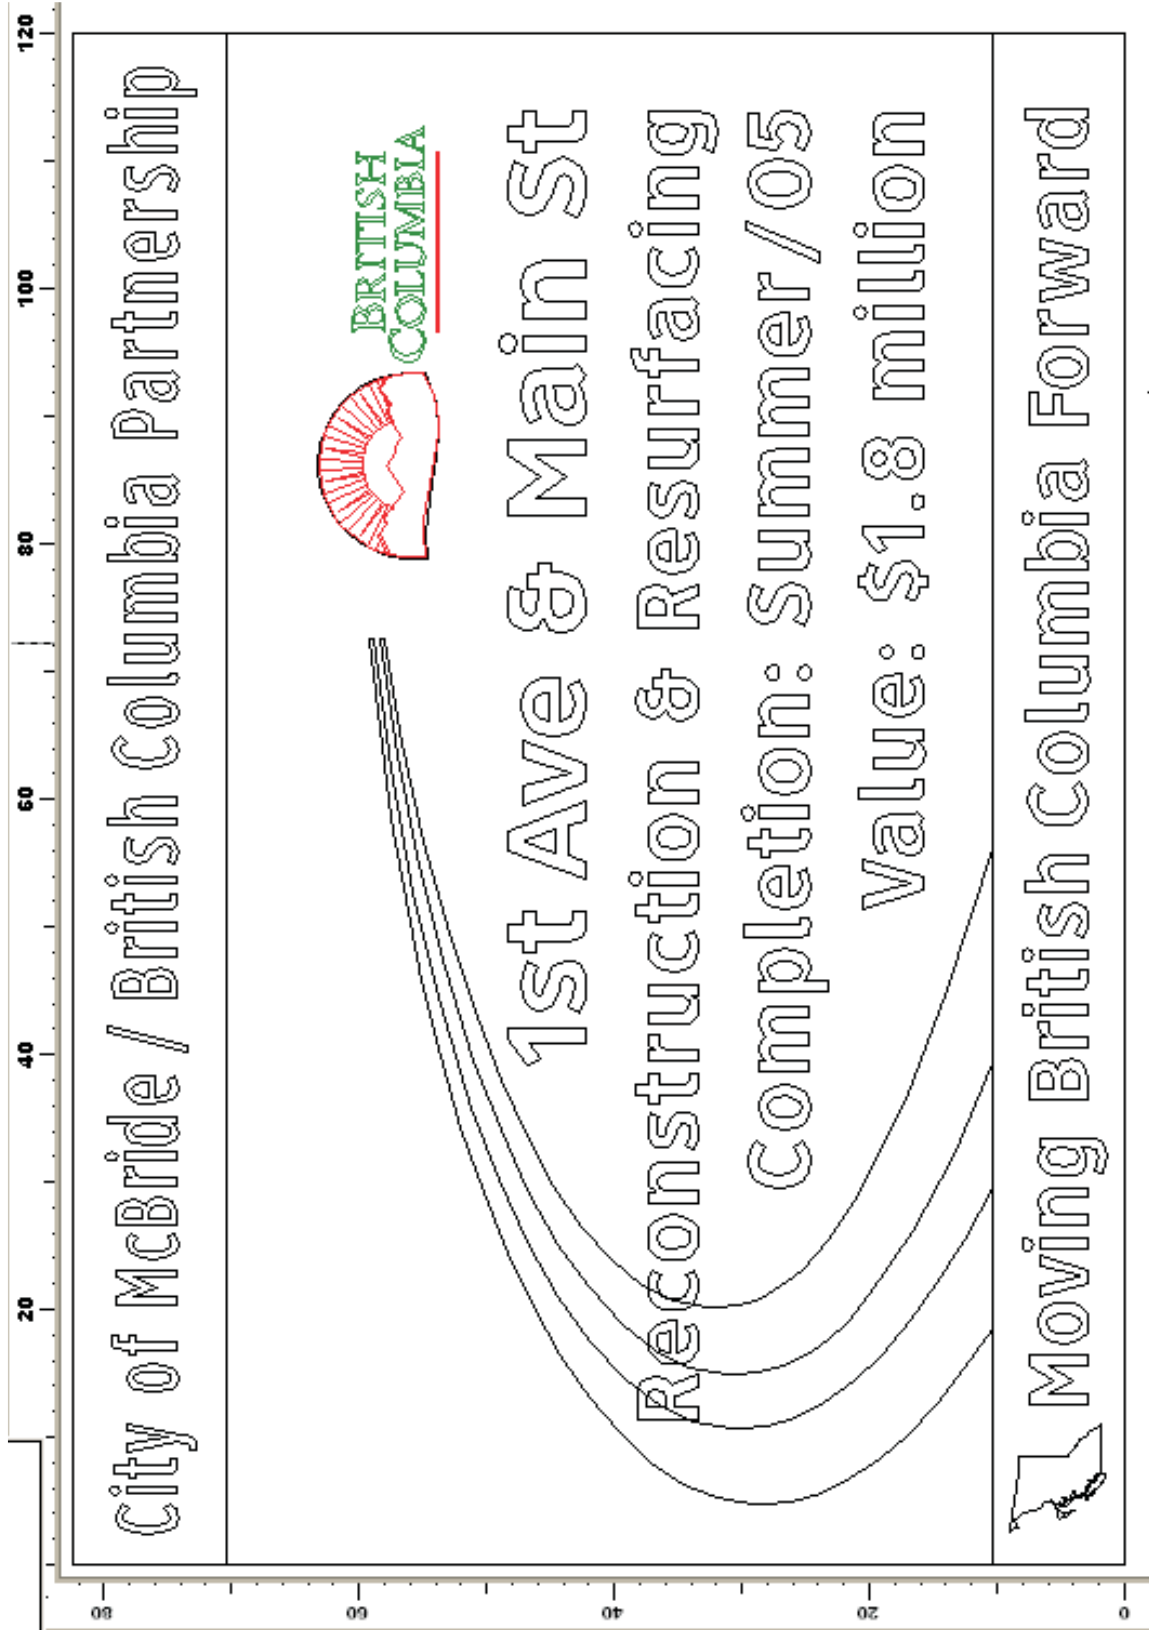



BC Identity Logo will be supplied to approved manufacturers by MoT



Moving BC forward:ClearviewHwy6B,12.5cm
End of Project:ClearviewHwy6B, 12.5cm
Signs must be fully reflective (ASTM Level 1)

- 3200 series 3M Engineer grade reflective sheeting 3275 Blue. Or equivalent, ASTM level 1 Dark Blue Background
3200 series 3M Engineer grade reflective sheeting 3272 Blue. Or equivalent, ASTM level 1 Red Background
Calon Vinyl, Ocean Blue or equivalent Light blue Graphic
3200 series 3M Engineer grade reflective sheeting 3290 White. Or equivalent, ASTM level 1 White Graphics

Restricted use
Only to be manufactured with written permission from
Manager of the Provincial Sign Program - Contact: Ross McLean (250) 314-6173

Table with 7 columns: SIGN ITEM #, DIMENSIONS (W x H) (mm), REFLECTIVITY, SUBSTRATE / SIGN BLANK #, SCALE RATIO, COLOUR (BACKGROUND, BORDER \ MESSAGE). Row 1: C-035EOP, 2440 x 1220, ASTM Level 1, 8mm MDO Plywood, 16, Blu, Red, Various

Fabrication Page

N.T.S.

