



FT-067 Series
Page 1




FT-130 Series Tab
Page 1



FT-068 Series Tab
Page 2



FT-069 Series Tab
Page 2

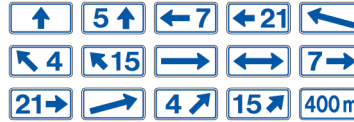

FT Arrow Tab Series
Page 2



FT-010 Series
Page 2



FT-010 Overlay
Page 3



FT-020 Series
Page 3




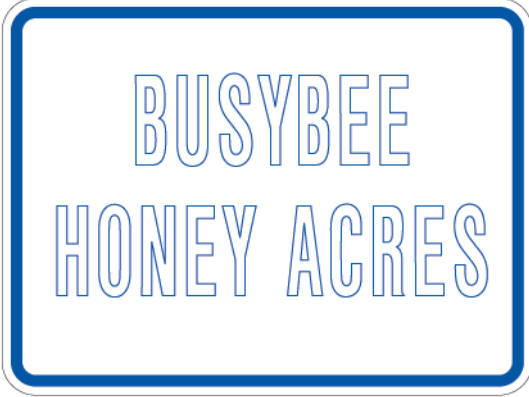
FT-040 Series
Page 4




FT-135 Overlays
Page 4

Sign Item Number	Description	Page
FT-067	Farm symbol Farm Tour	1
FT-067-x	Farm symbol Farm Tour	1
FT-130	(Farm Name) tab	1
FT-130-x	(Farm Name) tab	1
FT-068	(#) Farms tab	2
FT-068-x	(#) Farms tab	2
FT-069	British Columbia AgriTourism tab	2
FT-069-x	British Columbia AgriTourism tab	2
FT-100	LEFT/RIGHT ARROW tab	2
FT-100-x	LEFT/RIGHT ARROW tab	2
FT-102	DOUBLE ARROW tab	2
FT-102-x	DOUBLE ARROW tab	2
FT-104	LEFT ANGLED ARROW tab	2
FT-104-x	LEFT ANGLED ARROW tab	2
FT-105	RIGHT ANGLED ARROW tab	2
FT-105-x	RIGHT ANGLED ARROW tab	2
FT-106	AHEAD ARROW tab	2
FT-106-x	AHEAD ARROW tab	2
FT-110	Single Digit () km RIGHT ANGLED ARROW tab	2
FT-110-x	Single Digit () km RIGHT ANGLED ARROW tab	2
FT-112	Double Digit () km RIGHT ANGLED ARROW tab	2
FT-112-x	Double Digit () km RIGHT ANGLED ARROW tab	2
FT-114	Single Digit () km RIGHT ARROW tab	2
FT-114-x	Single Digit () km RIGHT ARROW tab	2
FT-116	() km AHEAD ARROW tab	2
FT-116-x	() km AHEAD ARROW tab	2
FT-118	Double Digit () km RIGHT ARROW tab	2
FT-118-x	Double Digit () km RIGHT ARROW tab	2
FT-120	()00 m tab	2
FT-120-x	()00 m tab	2
FT-210	Single Digit () km LEFT ANGLED ARROW tab	2
FT-210-x	Single Digit () km LEFT ANGLED ARROW tab	2
FT-212	Double Digit () km LEFT ANGLED ARROW tab	2
FT-212-x	Double Digit () km LEFT ANGLED ARROW tab	2
FT-214	Single Digit () km LEFT ARROW tab	2
FT-214-x	Single Digit () km LEFT ARROW tab	2
FT-218	Double Digit () km LEFT ARROW tab	2
FT-218-x	Double Digit () km LEFT ARROW tab	2
FT-010	Farm Tour (Farm Name) LEFT/RIGHT ARROW British Columbia AgriTourism Accredited	2
FT-010-OL	(Farm Name) overlay	3
FT-020	Farm Tour 2 (Farm Names, Distance/Direction) British Columbia AgriTourism	3
FT-040	Farm Tour 4 (Farm Names, Distance/Direction) British Columbia AgriTourism	4
FT-135-OL-A	(Farm Name) AHEAD ARROW overlay	4
FT-135-OL-L	(Farm Name) LEFT ARROW (distance km) overlay	4
FT-135-OL-R	(Farm Name) AHEAD ARROW overlay	4

0.081 Aluminum				
				
Sign Item Number	Dimensions (W x H) mm	Reflectivity ASTM Type	MoT Approval	Typical Application
FT-067	600 x 600	1	DTM	Local Road / Low Speed
FT-067-x	750 x 750	1	DTM	Arterial

0.081 Aluminum				
				
Sign Item Number	Dimensions (W x H) mm	Reflectivity ASTM Type	MoT Approval	Typical Application
FT-130	600 x 450	1	DTM	Local Road / Low Speed
FT-130-x	750 x 450	1	DTM	Arterial

0.081 Aluminum

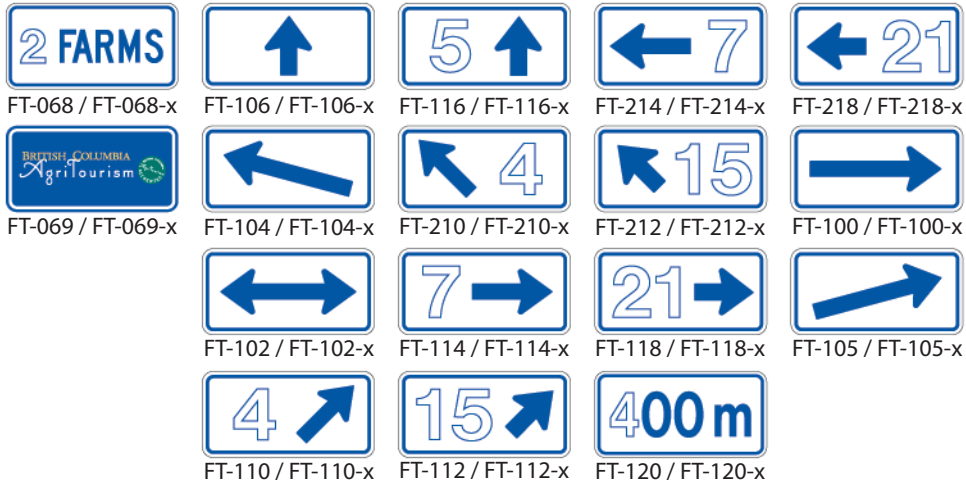


Sign Item Number	Dimensions (W x H) mm	Reflectivity ASTM Type	MoT Approval	Typical Application
FT-067 Tabs	600 x 300	1	DTM	Local Road / Low Speed
FT-067-x Tabs	750 x 300	1	DTM	Arterial


NOTE: Provide the individual tab number by size when placing order. Tabs may be ordered double-sided with 'CLOSED' (sample as per I-056-Tb) available on reverse.

14 mm MDO PLY



Sign Item Number	Dimensions (W x H) mm	Reflectivity ASTM Type	MoT Approval	Typical Application
FT-010	1220 x 1525	1	DTM	Arterial or Expressway

0.081 Aluminum				
				
Sign Item Number	Dimensions (W x H) mm	Reflectivity ASTM Type	MoT Approval	Typical Application
FT-010-OL	900 x 450	1	DTM	Arterial or Expressway

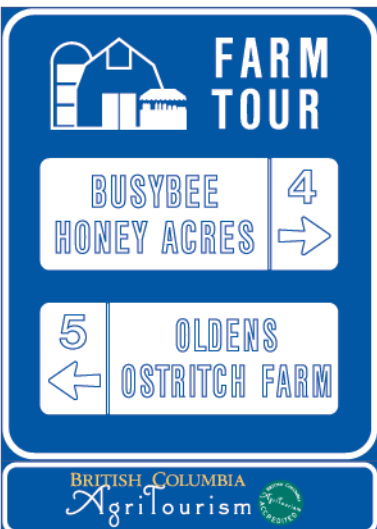14 mm MDO PLY				
				
Sign Item Number	Dimensions (W x H) mm	Reflectivity ASTM Type	MoT Approval	Typical Application
FT-020	1525 x 2135	1	DTM	Arterial or Expressway
<p><i>NOTE: Utilize overlay series FT-135-OL to compose an FT-020 sign.</i></p>				

Ext Aluminum



Sign Item Number	Dimensions (W x H) mm	Reflectivity ASTM Type	MoT Approval	Typical Application
FT-040	3050 x 2745	1	DTM	Arterial or Expressway

NOTE: Utilize overlay series FT-135-OL to compose an FT-040 sign.

0.081 Aluminum



FT-135-OL-A

FT-135-OL-L

FT-135-OL-R

Sign Item Number	Dimensions (W x H) mm	Reflectivity ASTM Type	MoT Approval	Typical Application
FT-135 Overlays	1200 x 450	1	DTM	Arterial or Expressway

*NOTE: Provide the individual overlay number when placing order.
For use on FT-020 or FT-040 parent sign.*