


Supplementary Investigation	Lindberg Construction	BOREHOLE NO: BH09-2
7524 - 100 Avenue	Geoprobe	PROJECT NO: 08132.001
Fort St. John		

SAMPLE TYPE	<input type="checkbox"/> DISTURBED	<input type="checkbox"/> NO RECOVERY	<input checked="" type="checkbox"/> SPT	<input type="checkbox"/> A-CASING	<input type="checkbox"/> SHELBY TUBE	<input type="checkbox"/> CORE
BACKFILL TYPE	<input type="checkbox"/> BENTONITE	<input type="checkbox"/> PEA GRAVEL	<input type="checkbox"/> SLOUGH	<input type="checkbox"/> GROUT	<input type="checkbox"/> DRILL CUTTINGS	<input type="checkbox"/> SAND

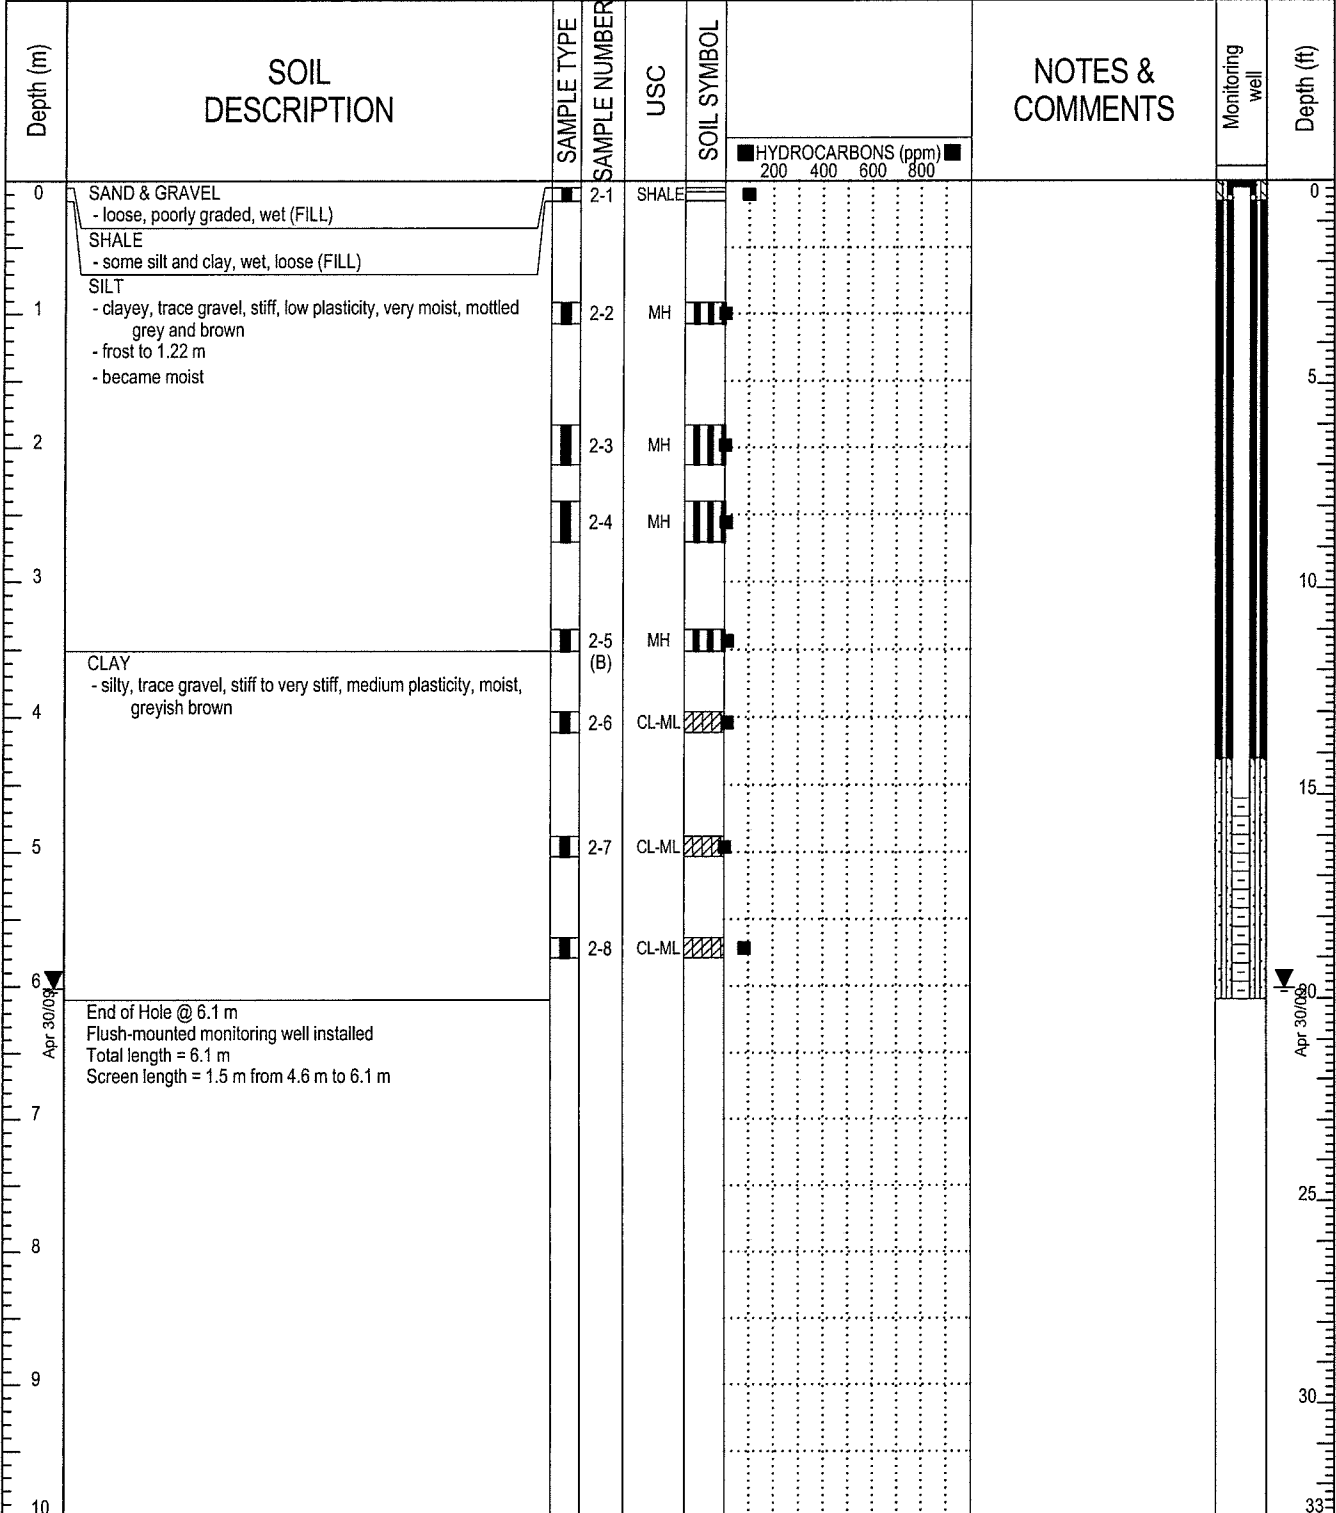

LOGGED BY: RL	COMPLETION DEPTH: 6.1m
REVIEWED BY: CF	COMPLETE: 17/04/2009
DRAWING NO:	Page 1 of 1