

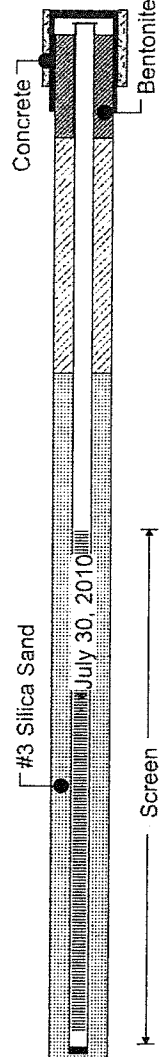
Project No: 1944-1001

Project: 727 Johnson Street Stage 2 PSI

Client: Vista Development Group Inc

Site Location: 727 Johnson Street, Victoria BC

Logged By: RC, JD & PS

SUBSURFACE PROFILE				SAMPLE				Well Completion Details
Depth	Symbol	Description	Depth/Elev.	Sample No.	Duplicate	Type	Vapour ppm	
0		Ground Surface						 <p>Concrete Bentonite #3 Silica Sand Screen July 30, 2010</p>
1		Sand and Silt black to brown, loose, moist		01		G	0 ppm	
2								
3		Clay some sand, brown, medium stiff, moist, slight hydrocarbon odour		02		G	130 ppm	
4								
5								
6								
7		Clay some sand, brown, medium stiff, moist odour		03		G	25 ppm	
8								
9								
10		Clay some sand, brown, stiff, moist		04		G	30 ppm	
11								
12								
13								
14								
15		Clay some sand, brown, soft, saturated		05		G	30 ppm	
16								
17								
18								
19								
20		End of Borehole						

Drilled By: Blue Max Environmental Drilling

Hole Diameter: 4 " / 10 cm

Drill Method: Rotary Auger

Well Diameter: 2 " / 5 cm

Drill Date: July 28, 2010

Sheet: 1 of 1