



Client  
Suncor Energy Products Partnership

Borehole No. : 13-06D


Location  
920-946 Eckhardt Avenue, Penticton, BC

PAGE 1 OF 1

Drilling Contractor On The Mark  
Drilling Method Hydrovac/Solid Stem Auger  
Borehole Dia. (m) 0.15  
Pipe/Slotted Pipe Dia. (m) 0.05/0.05

Date Monitored 2013 11 25  
Ground Surface Elev. (m) 99.921  
Top of Casing Elev. (m) 99.823  
Northing: n/a Easting: n/a

Project Number: 132776  
Borehole Logged By: JP/TR  
Date Drilled: 2013 10 15  
Log Typed By: SW

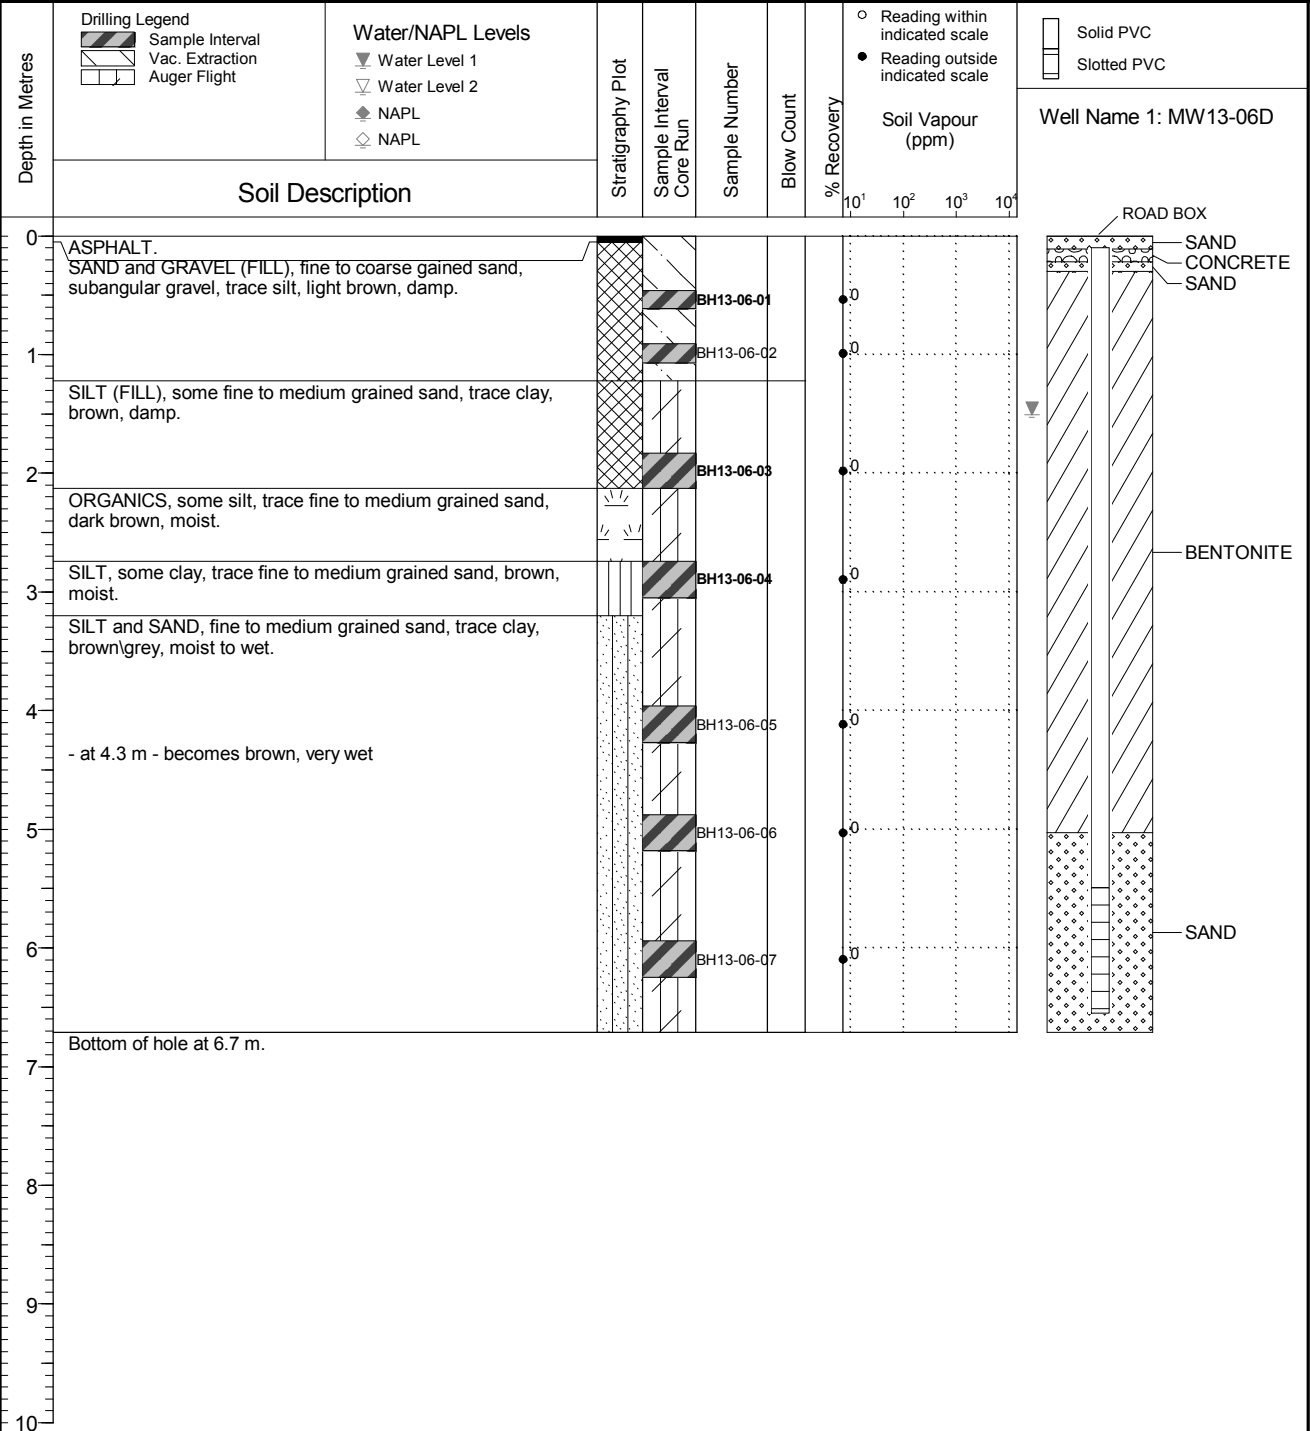

**NOTES**  
 Bolded sample denotes sample analyzed.