



Client
Ministry of Transportation and Infrastructure

Location
Wells Yardsite, BC


Borehole No. : 12-85

PAGE 1 OF 2

Drilling Contractor: Geotech Drilling Services Ltd.
 Drilling Method: Odex
 Borehole Dia. (m): 0.10
 Pipe/Slotted Pipe Dia. (m): 0.05/0.05

Date Monitored: 2012 10 17
 Ground Surface Elev. (m): 100.304
 Top of Casing Elev. (m): 101.195
 Northing: 5884466.010
 Easting: 595964.450

Project Number: 131455
 Borehole Logged By: SM
 Date Drilled: 2012 10 03
 Log Typed By: CD

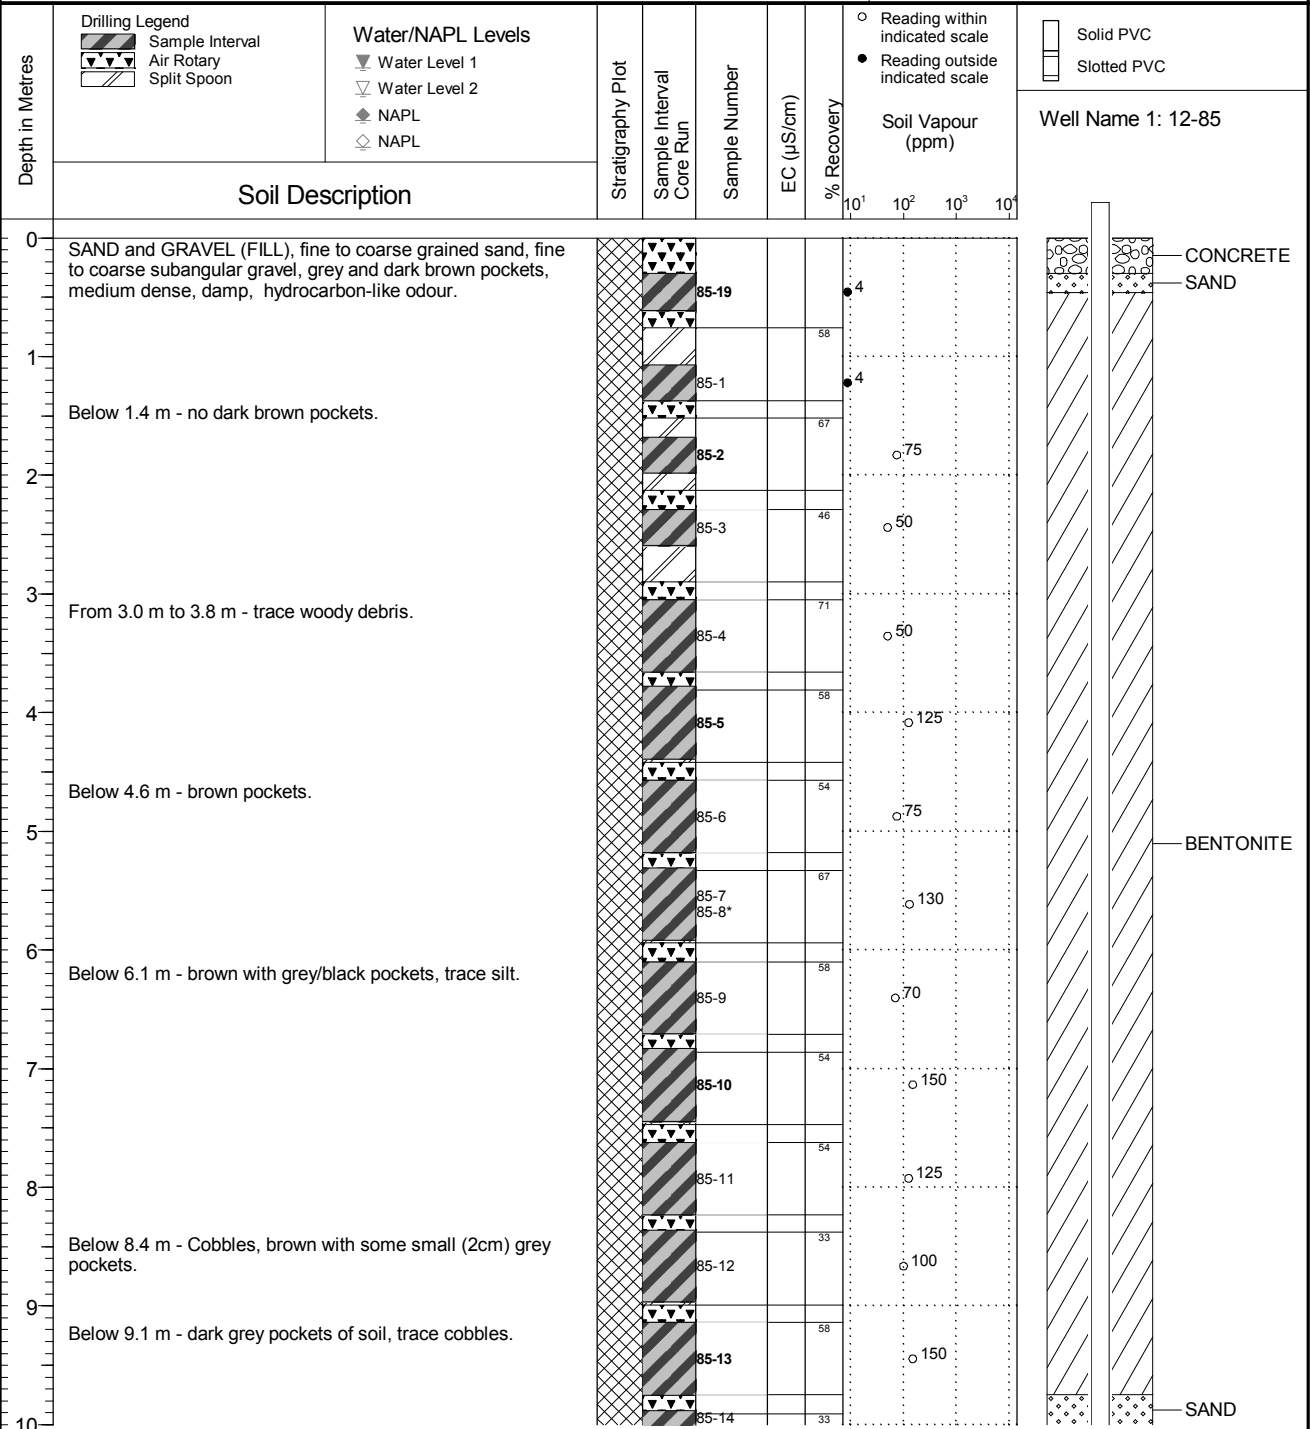

NOTES
 Bolded sample denotes sample analyzed.
 * 85-8 is a blind field duplicate of 85-7.

"FOR ENVIRONMENTAL PURPOSES ONLY"

Print Date: 2016.07.19 QA1: CH Date Approved: 2013.01.03



Client
Ministry of Transportation and Infrastructure

Location
Wells Yardsite, BC


Borehole No. : 12-85

PAGE 2 OF 2

Drilling Contractor: Geotech Drilling Services Ltd.
 Drilling Method: Odex
 Borehole Dia. (m): 0.10
 Pipe/Slotted Pipe Dia. (m): 0.05/0.05

Date Monitored: 2012 10 17
 Ground Surface Elev. (m): 100.304
 Top of Casing Elev. (m): 101.195
 Northing: 5884466.010
 Easting: 595964.450

Project Number: 131455
 Borehole Logged By: SM
 Date Drilled: 2012 10 03
 Log Typed By: CD

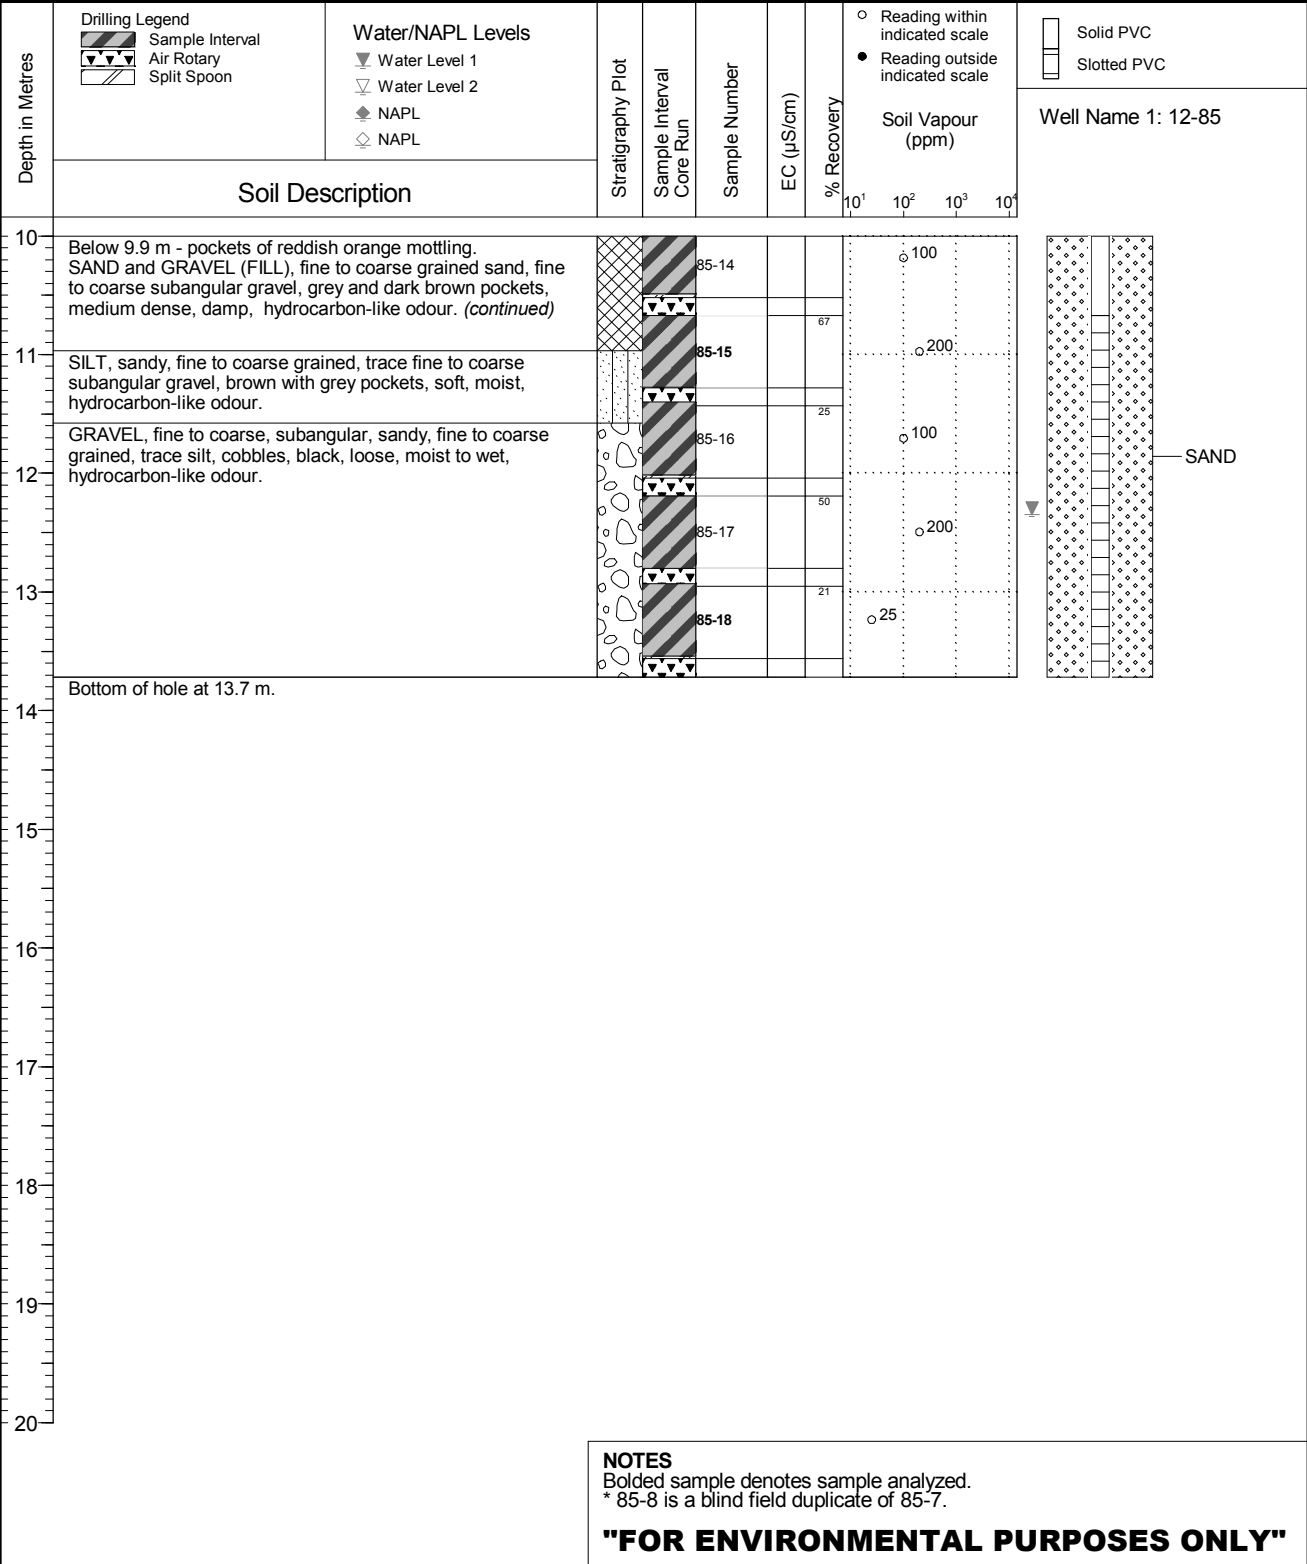

Print Date: 2016.07.19 QA1: CH Date Approved: 2013.01.03

NOTES
 Bolded sample denotes sample analyzed.
 * 85-8 is a blind field duplicate of 85-7.

"FOR ENVIRONMENTAL PURPOSES ONLY"