



CLIENT Ministry of Transportation and Infrastructure

PROJECT NAME Stage 2 Preliminary Site Investigation

PROJECT NUMBER 2243-15364-03

PROJECT LOCATION 17570 100 Avenue Surrey BC

DATE STARTED 10/19/15 COMPLETED 10/19/15

GROUND ELEVATION HOLE SIZE 0.15

DRILLING CONTRACTOR On Track Drilling Inc.

GROUND WATER LEVELS:

DRILLING METHOD Auger Drilling

AT TIME OF DRILLING ---


LOGGED BY TF CHECKED BY BSW

AT END OF DRILLING ---

NOTES

▼ AFTER DRILLING 4.69 m

ENVIRONMENTAL BH 17570 100 AVE LOGS.GPJ GINT STD CANADA LAB.GDT 11/16/15

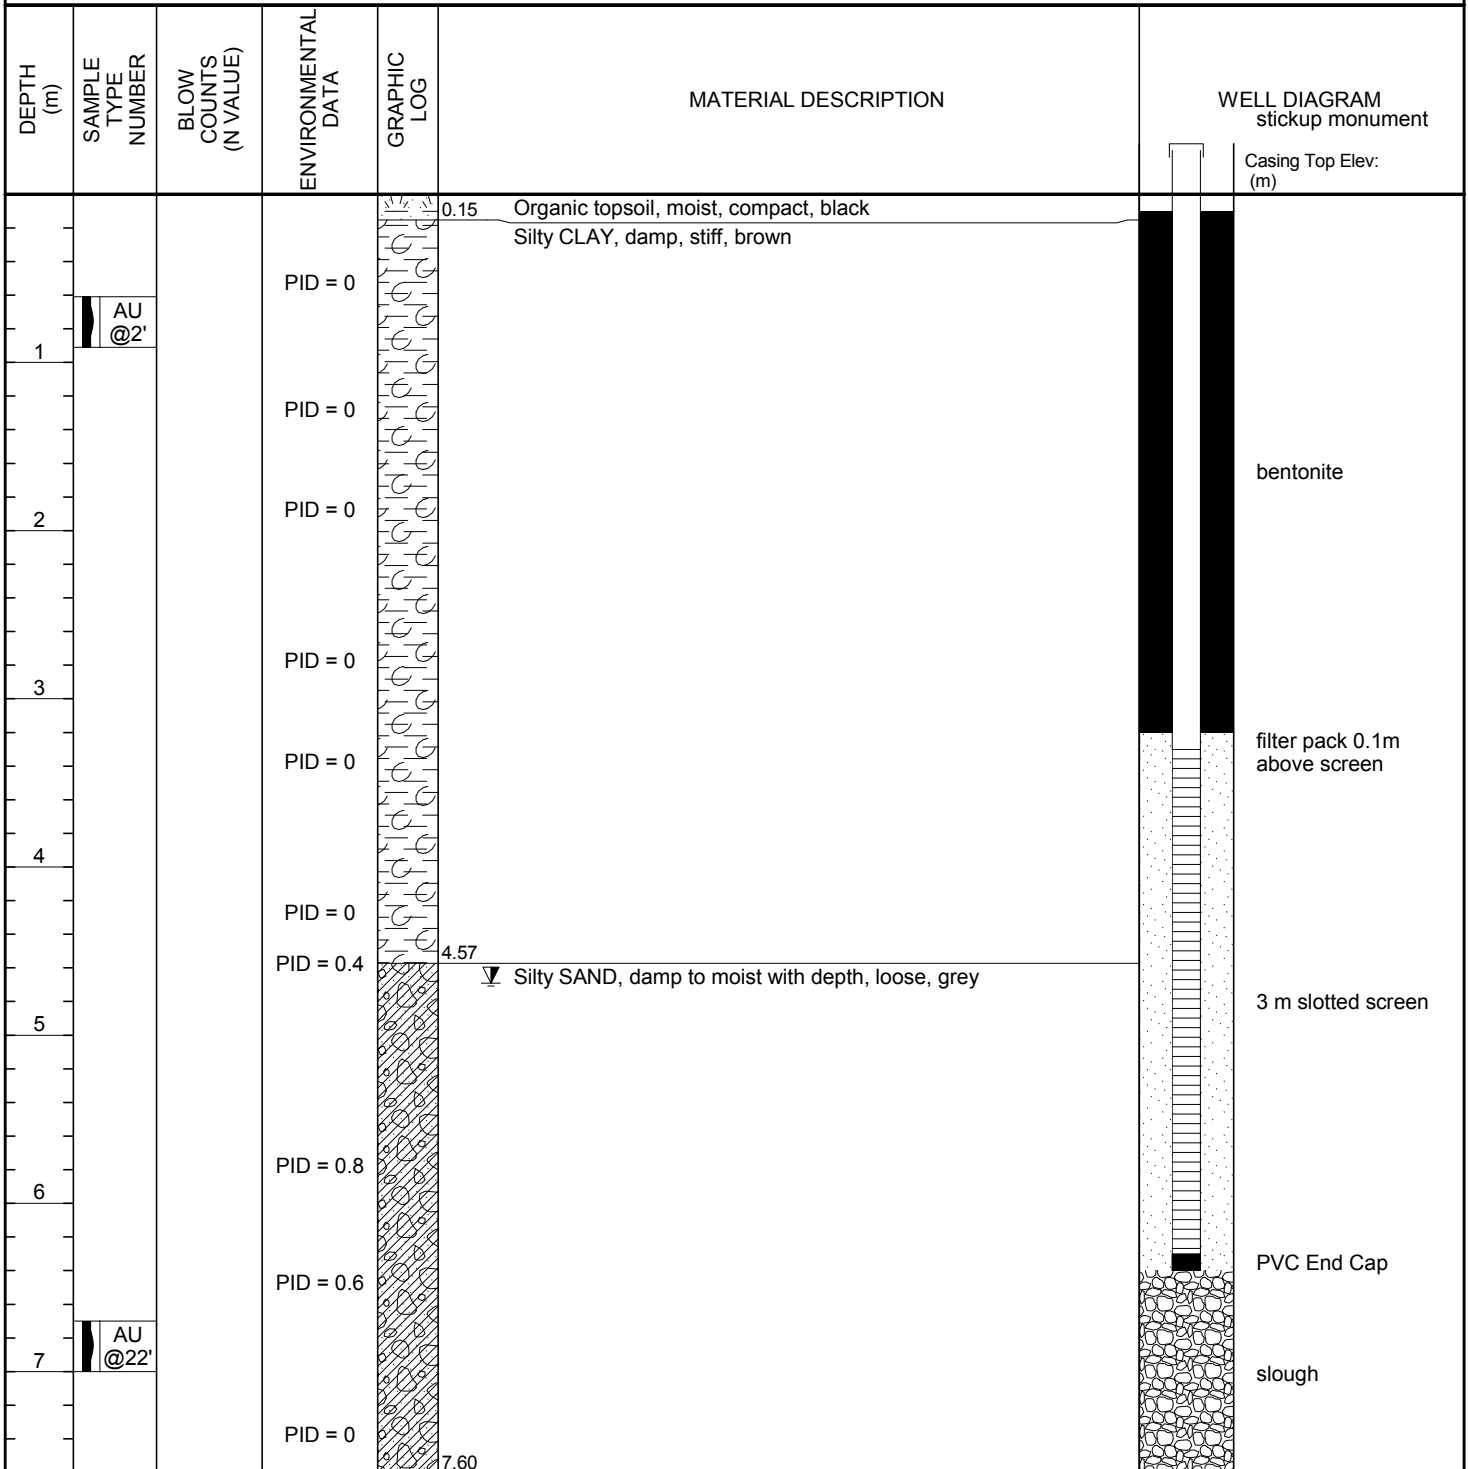

Bottom of borehole at 7.60 meters.