


45974, 45678 and 45680 YALF ROAD
 CHILLIWACK, BRITISH COLUMBIA
 CARRIAGE HOLDINGS LIMITED

TPC: 28.865
 GRADE: 28.925
 COMPLETION DATE: 93/12/06

BOREHOLE NO: BH2
 JOB NO: 10-3127
 DRILL: AUGER

SAMPLE TYPE OTHER SHELBY SPLIT SPOON CORE DISTURBED NO RECOVERY

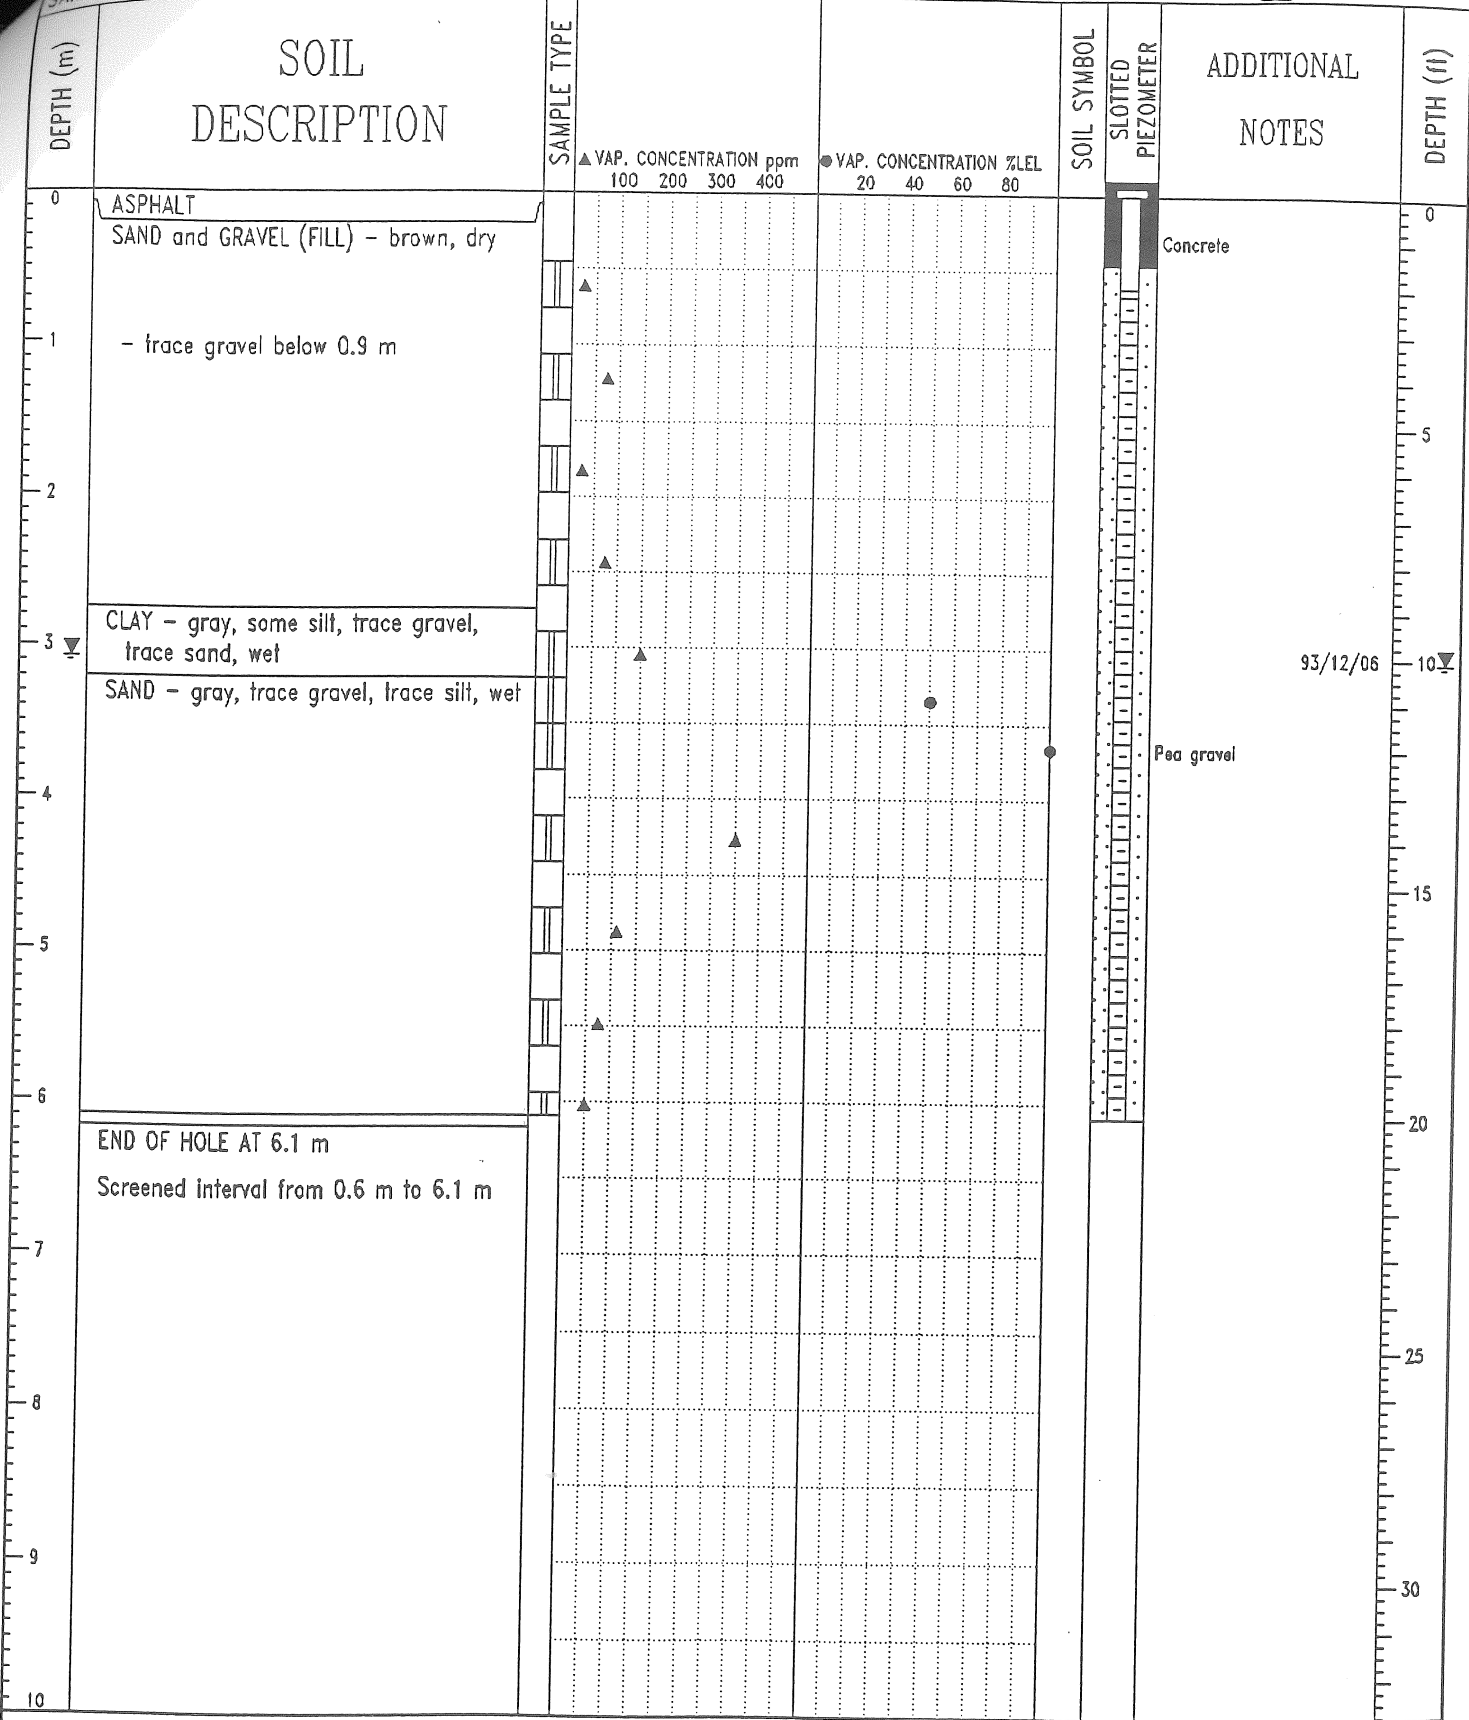

O'Connor Associates
 Vancouver, B.C.

LOGGED BY: JTB
 REVIEWED BY: RBM
 DRAWING NO: A-2