


PROJECT: STAGE 2 PSI	CLIENT: CIBC	BOREHOLE NO: BH-1
LOCATION: 2352 DOMINION ROAD	CONTRACTOR: SANDWELL DRILLING	PROJECT NO: D805-00-86681
KELOWNA, BC	EQUIPMENT: PORTABLE AIR ROTARY RIG	ELEVATION:

SAMPLE TYPE	<input checked="" type="checkbox"/> GRAB	<input checked="" type="checkbox"/> SPT SPLIT SPOON
BACKFILL TYPE	<input checked="" type="checkbox"/> BENTONITE	<input type="checkbox"/> PEA GRAVEL
	<input type="checkbox"/> SLOUGH	<input type="checkbox"/> GROUT
	<input type="checkbox"/> DRILL CUTTINGS	<input type="checkbox"/> SAND

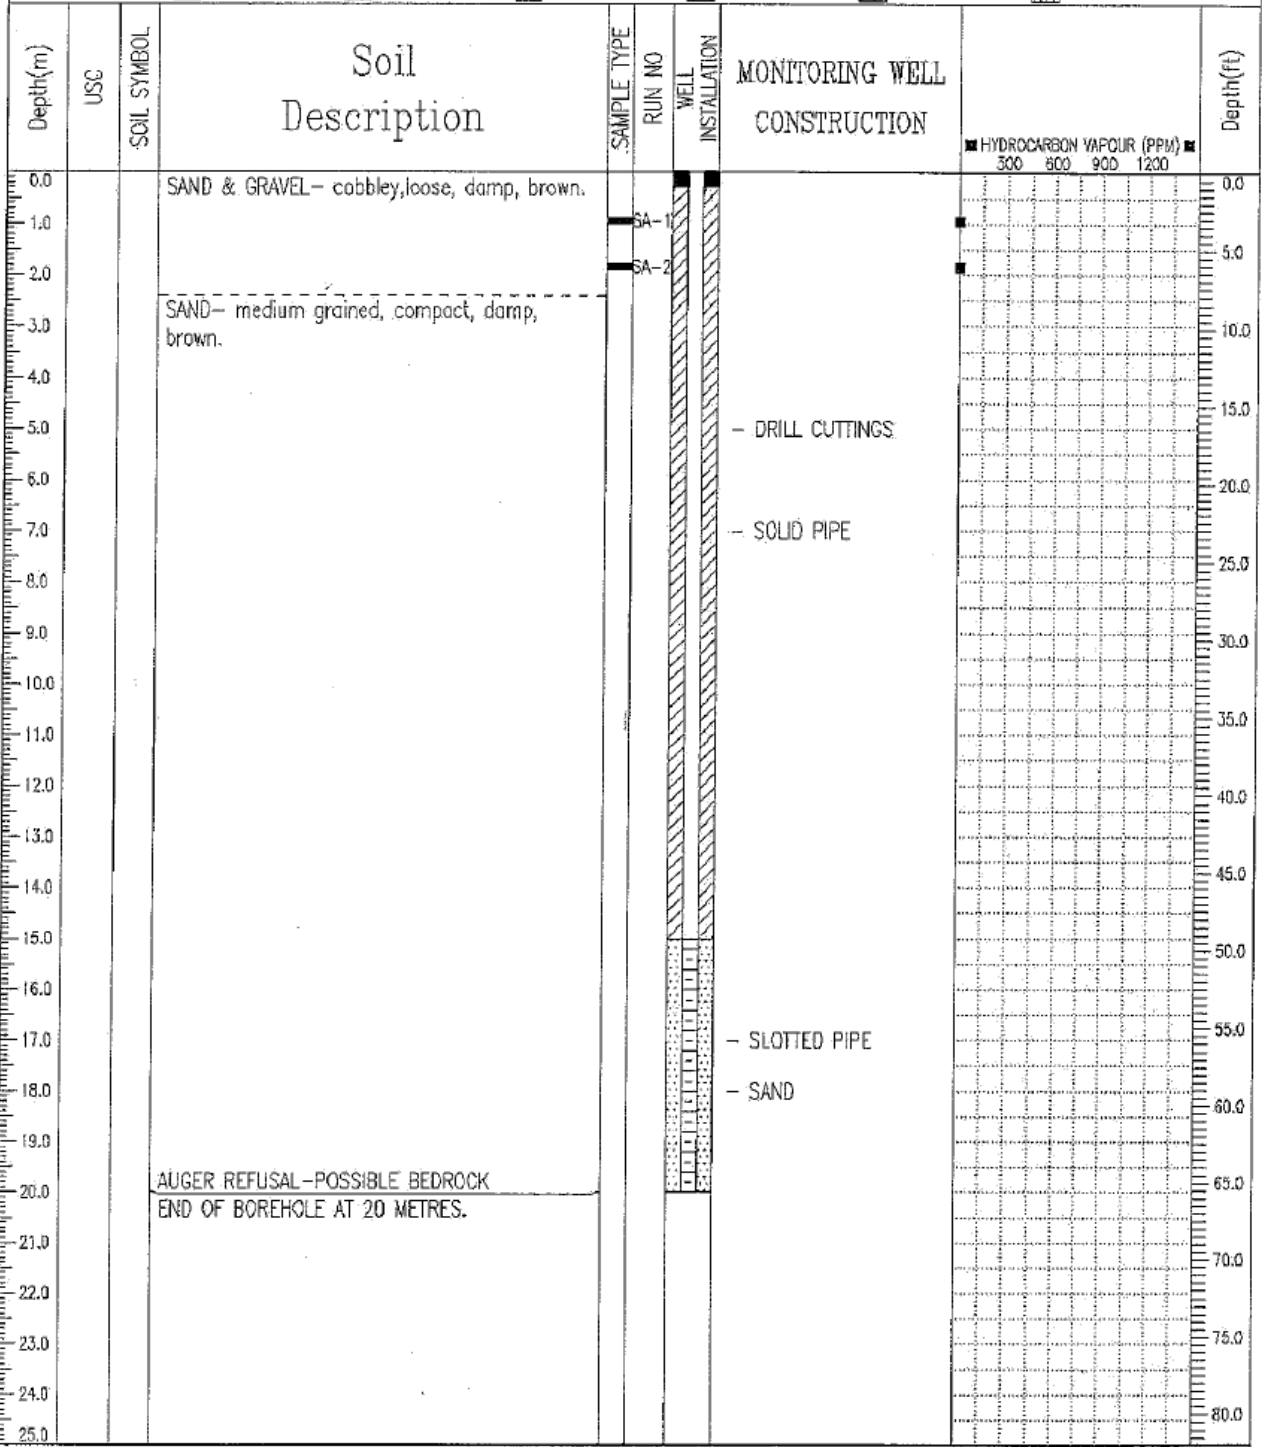

EBA Engineering Consultants Ltd. Kelowna, B.C.	LOGGED BY: RT	COMPLETION DEPTH: 20 m
	REVIEWED BY: RA	COMPLETE: 11/20/00
	Fig. No: 00-86681-1	Page 1 of 1