


Sheet 1 of 2

# LOG OF TEST HOLE


TEST HOLE NO.  
**00-1**

LOCATION: Northwest corner  
See Dwg. 14-179-2-1  
TOP OF HOLE ELEV:  
METHOD: Truck-mounted auger  
DRILLING CO.: Drillwell  
INSPECTOR: TJB

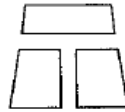

THURBER

CLIENT: Capital Region Housing Corp.  
PROJECT: 280 Burnside Road West  
Prelim. Environmental Assessment  
DATE: May 31, 2000  
FILE NO.: 14-179-2      SCALE: 1:20

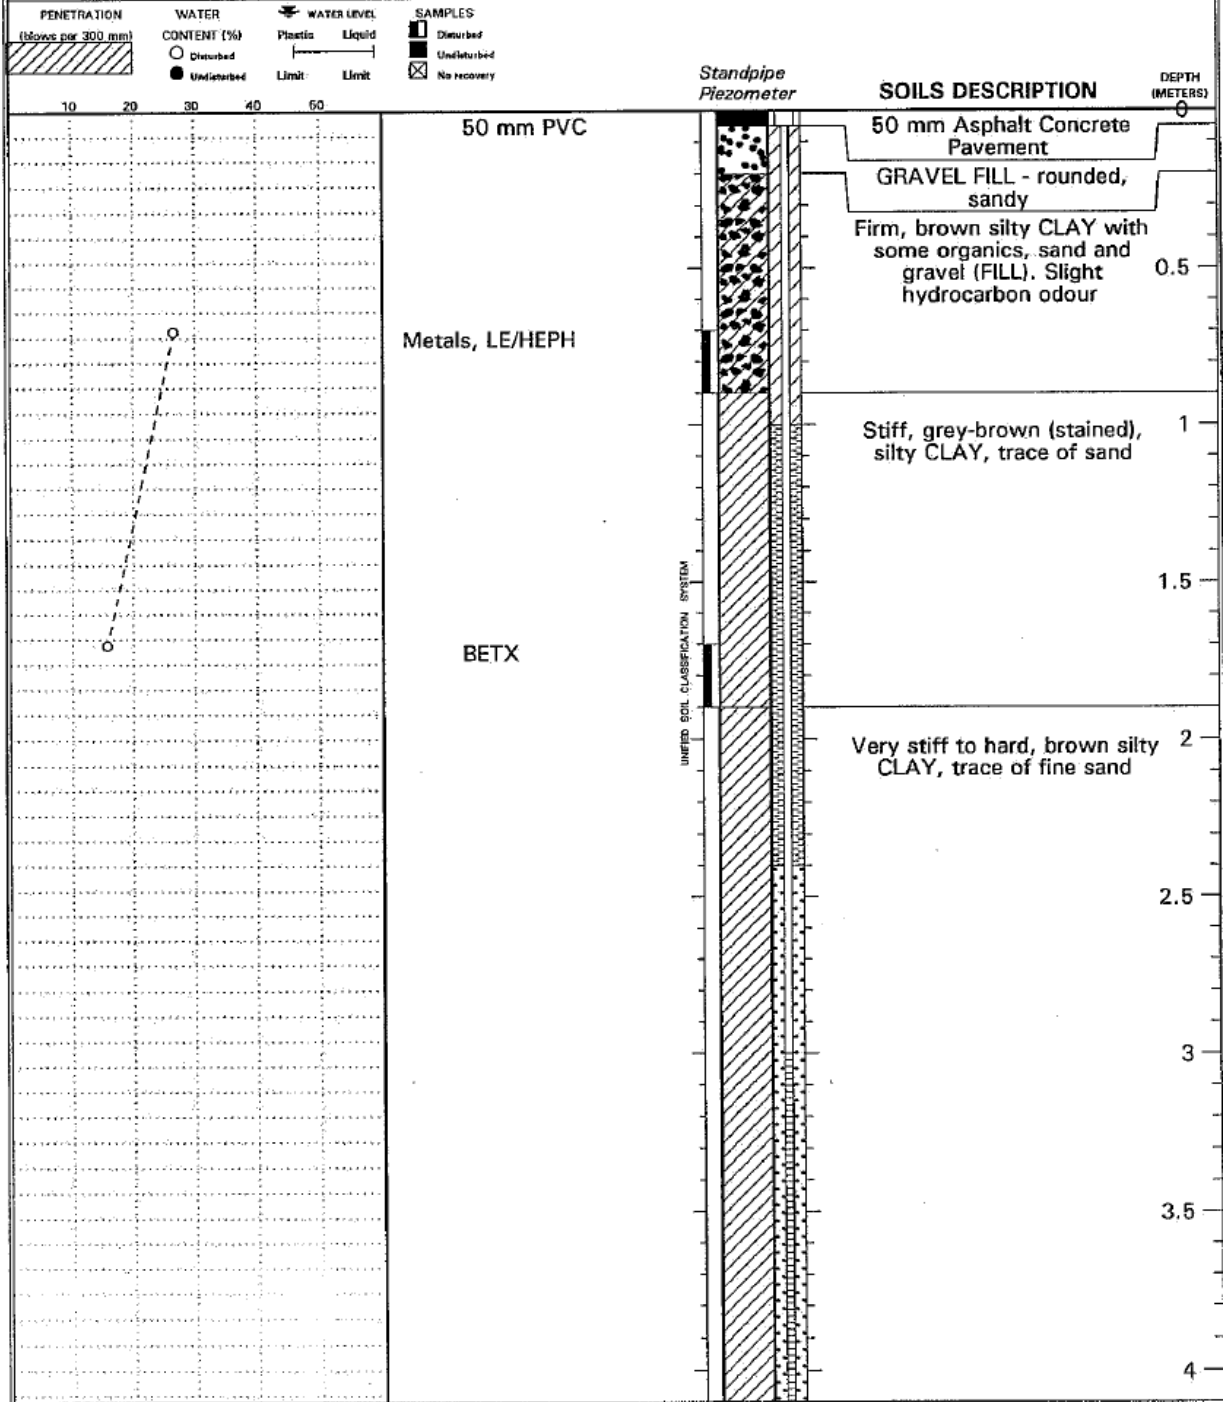


Sheet 2 of 2

# LOG OF TEST HOLE

TEST HOLE NO.  
**00-1**

LOCATION: Northwest corner  
See Dwg. 14-179-2-1

TOP OF HOLE ELEV:  
METHOD: Truck-mounted auger  
DRILLING CO.: Drillwell  
INSPECTOR: TJB

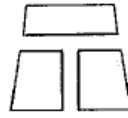

THURBER

CLIENT: Capital Region Housing Corp.  
PROJECT: 280 Burnside Road West  
Prelim. Environmental Assessment  
DATE: May 31, 2000  
FILE NO.: 14-179-2      SCALE: 1:20

