

COPY


PROVINCE OF BRITISH COLUMBIA
Department of Lands, Forests, and Water Resources
FOREST SERVICE

IN THE MATTER OF TREE FARM LICENCE NUMBER 1
AMENDMENT NO. 30

Whereas Lot 7755, Range 5, Coast District is within Tree Farm Licence Number 1 and is found to be suitable for a higher economic use than the raising of forest crops.

Therefore pursuant to Subsection (14) Section 36 of the Forest Act being Chapter 153 of the Revised Statutes of British Columbia 1960 and pursuant to Clause 37 of the said Tree Farm Licence, the following lands are herewith withdrawn from the lands described in Schedule "B" of the said Tree Farm Licence being Lot 7755, Range 5, Coast District, said to contain 0.23 acres, more or less, and the said lands so withdrawn are and shall be henceforth no longer subject to or form any part of the said Tree Farm Licence.


Dated at Victoria in the Province of British Columbia
this^{25th}..... day of^{NOVEMBER}....., 1963.

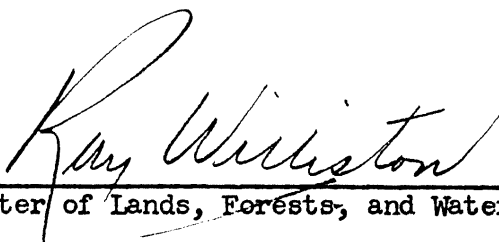
Minister of Lands, Forests, and Water Resources

DAVID H. BURNETT & ASSOCIATES

2300

RANGE 5 COAST DISTRICT

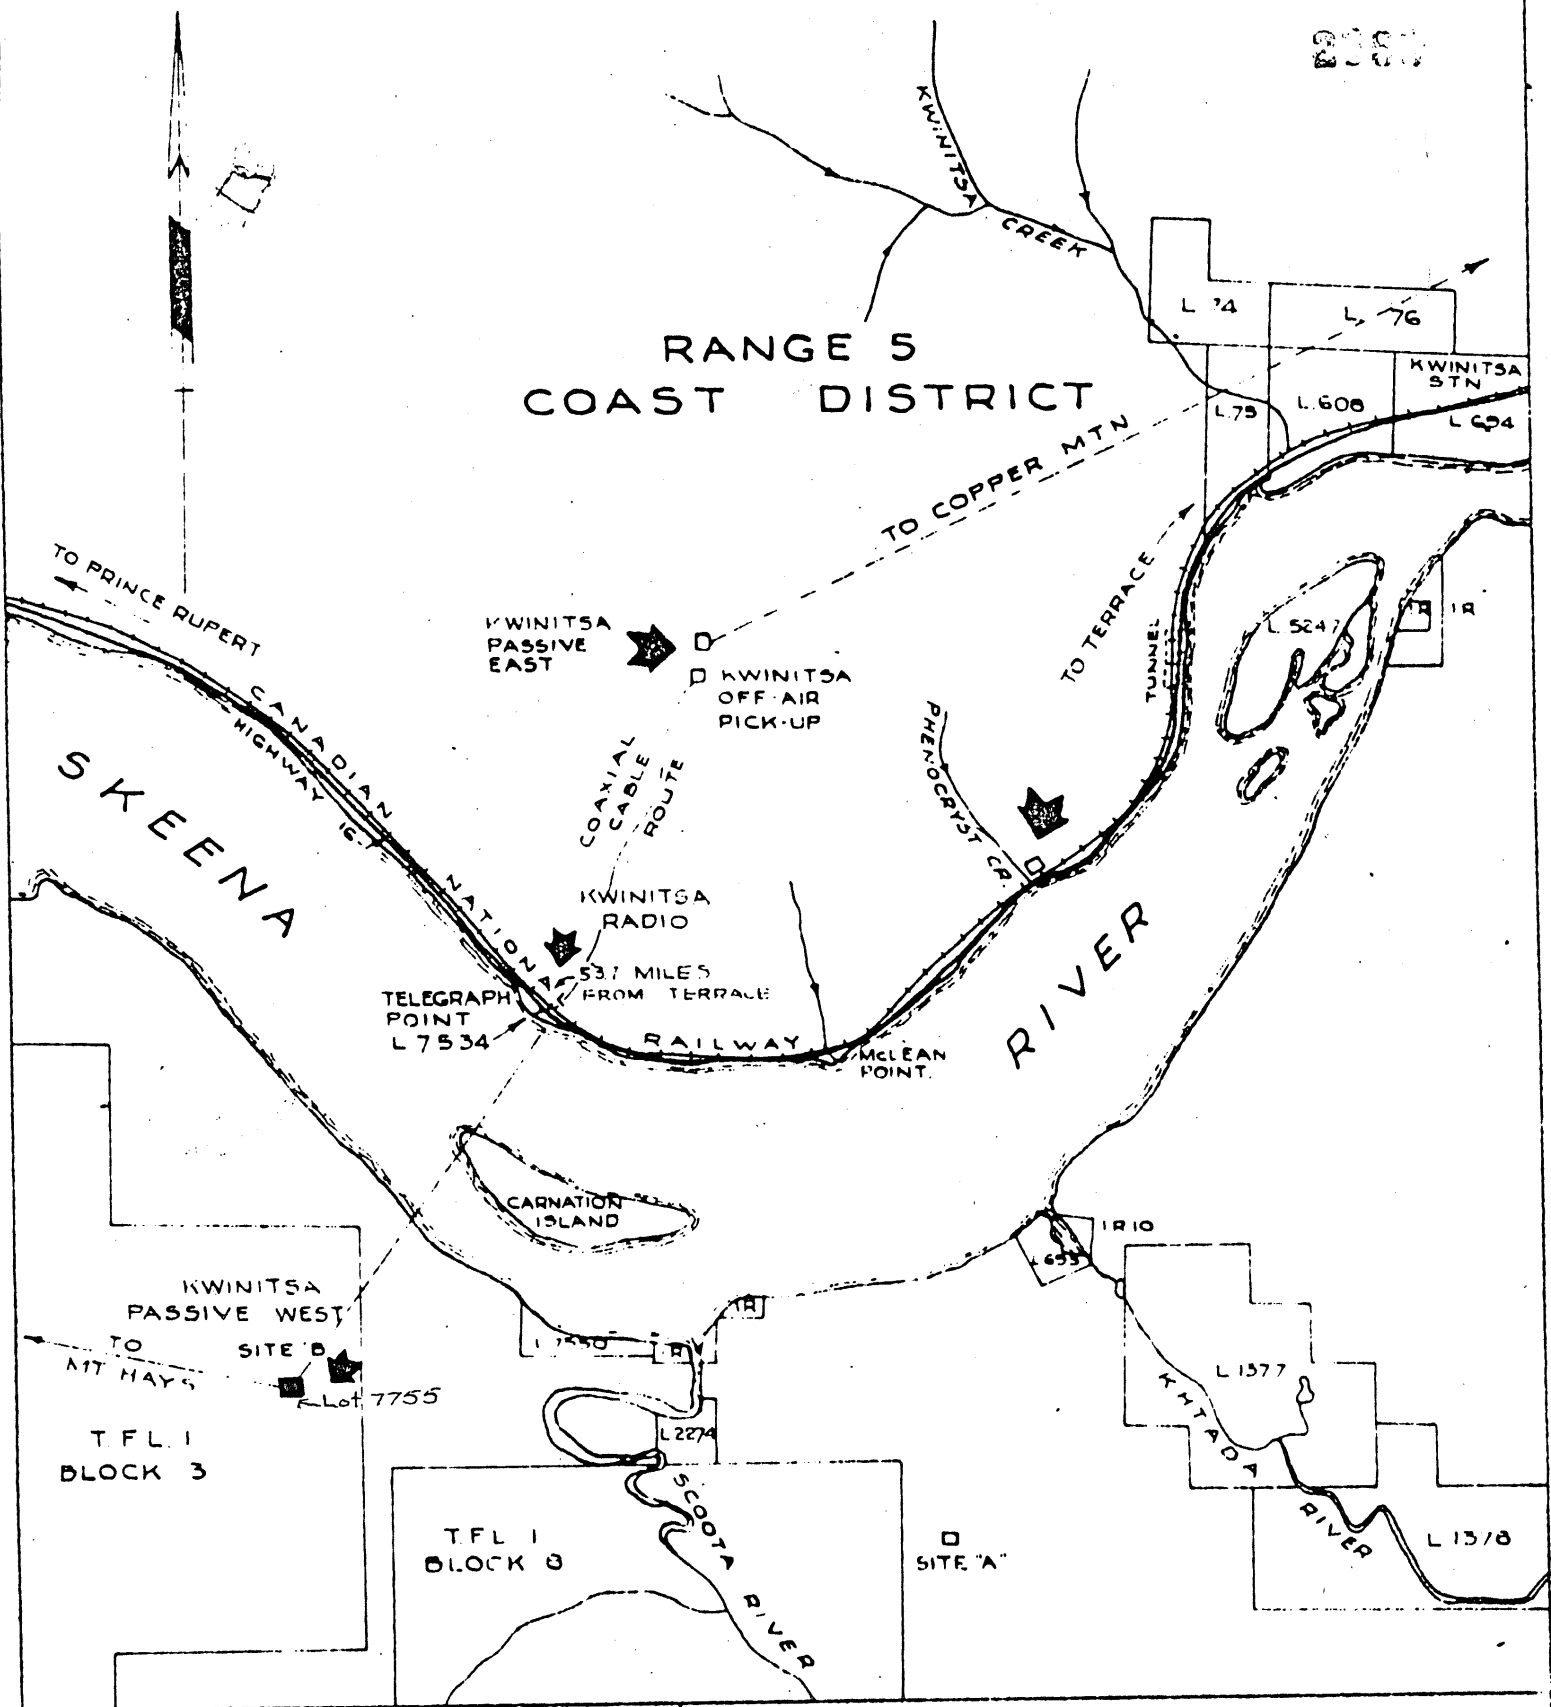

SURVEYORS & ENGINEERS
1350 WEST PENDER STREET - VANCOUVER B. C.

BRITISH COLUMBIA TELEPHONE COMPANY
TERRACE - PRINCE RUPERT
T.V. AND RADIO SYSTEM

SCALE 1" = 50,000
DATE 26/7/62
DRAWN P.F.B.
CHECKED
OUR FILE V 967
S.K. 967-03


0245876

MEMO

TO THE HONOURABLE THE MINISTER

This amendment No. 30 withdraws 0.23 acres from Schedule "B" of T.F.L. #1 - Celgar Limited - for a B.C. Telephone Co. radio repeater site.

Your signature is recommended on each of the two amendments attached hereto.


F.S. 142-25M (501-763-8730 (6))



F.S. McKinnon,
Chief Forester.