

60051

PROVINCE OF BRITISH COLUMBIA

Department of Lands, Forests, and Water Resources

FOREST SERVICE

IN THE MATTER OF TREE FARM LICENCE NUMBER 1

AMENDMENT NUMBER 45

Whereas by a notice in writing under my hand dated the 24th day of July 1968 and designated Amendment Number 43 in the matter of Tree Farm Licence Number 1 certain lands were withdrawn from Schedule "B" of the said Tree Farm Licence, and

Whereas the description contained therein is found to be defective;

Therefore the said Amendment Number 43 is hereby cancelled and pursuant to Clause 10 of the said Tree Farm Licence, and pursuant to subsection 11 of Section 36 of the "Forest Act" being Chapter 153 of the Revised Statutes of British Columbia 1960 the following lands are herewith withdrawn from the lands described in Schedule "B" of the said Tree Farm Licence:

"Block 'A' of the S.E. 1/4 of Lot 1722, Cassiar Land District (save and excepting thereout a 100 foot right-of-way containing 3.3 acres, more or less), as shown on the plan attached hereto."

and the lands so withdrawn are and shall be henceforth no longer part of or subject to the said Tree Farm Licence Number 1.

Dated at the City of Victoria in the Province of British Columbia this . . . 13<sup>th</sup> . . . . . day of . . . MARCH . . . . . , 1969.

Minister of Lands, Forests, and Water Resources

FOREST SERVICE


AMENDMENT NO. 45 TO T.F.L. 1, Shown  
 CASSIAR DISTRICT Scale: 200 feet = 1 inch

Ref. Map 103 P/NW Plan File Made by J. Mard Dept. of Lands and Forests, F.S. Draughting Room, Victoria, B.C. March 7th, 1969

1M-261-336

Road R/W containing approx. 3.3 acres

$N 0^{\circ} 03' 30'' E 1320.00$

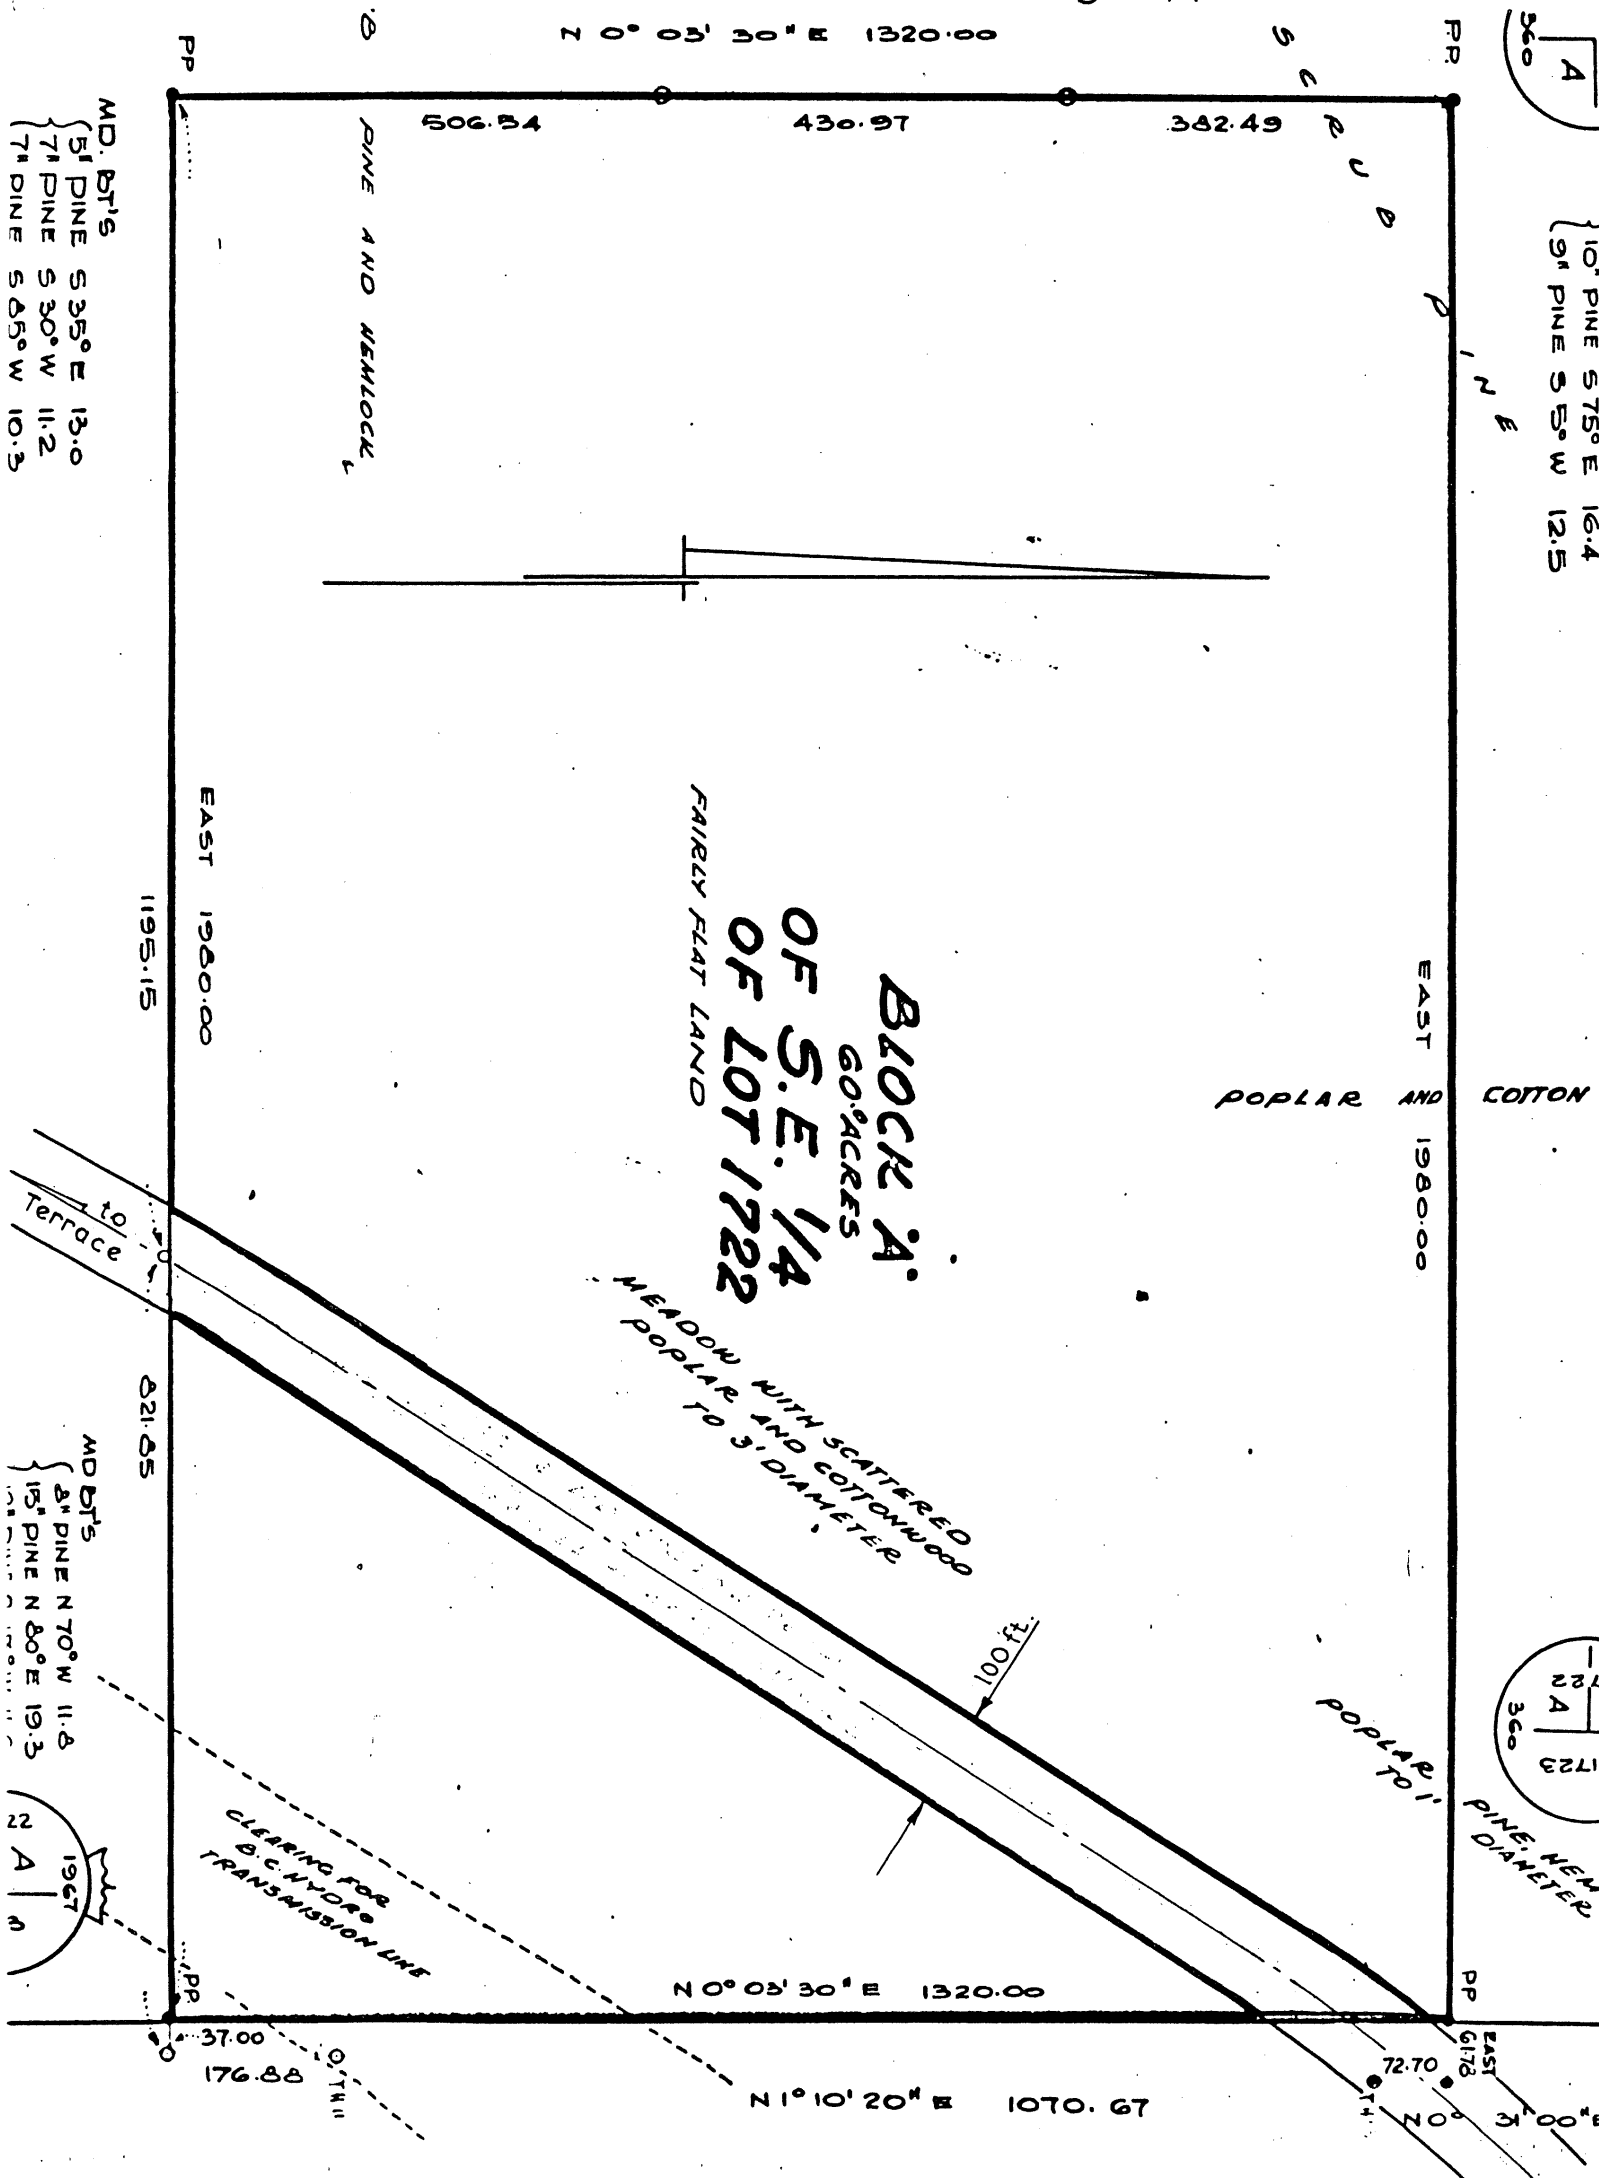

MD. BT'S  
 { 5' PINE S 35° E 13.0  
 7' PINE S 30° W 11.2  
 7' PINE S 85° W 10.3

{ 10' PINE S 75° E 16.4  
 9' PINE S 5° W 12.5

MD BT'S  
 { 2' PINE N 70° W 11.8  
 15' PINE N 80° E 19.3

{ 1722  
 A  
 1723  
 350  
 PINE NEWBLOCK  
 DIAMETER


1967  
 N A

{ 1722  
 A  
 1723  
 350  
 PINE NEWBLOCK  
 DIAMETER

**MEMO**  
TO THE HONOURABLE THE MINISTER

Your signature is recommended on the attached Amendment Number 45 to Tree Farm Licence Number 1 - Celgar Limited.

This amendment cancels and replaces Amendment Number 43 which did not exclude Celgar Ltd. main haul road from the agriculture lease area when removed from Schedule "B" lands.

  
L. F. Swannell,  
Chief Forester.