

PROVINCE OF BRITISH COLUMBIA  
Department of Lands, Forests, and Water Resources  
FOREST SERVICE

---

IN THE MATTER OF TREE FARM LICENCE NUMBER 1  
AMENDMENT NUMBER 47


---

Whereas the lands described hereinafter are within Tree Farm Licence Number 1 and are required for a right-of-way for the purpose of removal of forest products;

Therefore pursuant to Clause 11 of the said Tree Farm Licence the following lands; a logging road right-of-way 40 feet in width traversing unsurveyed land in the vicinity of Lot 2658, Range Five Coast District, as shown in bold black on the attached sketch, is herewith withdrawn from Schedule "B" of the said Tree Farm Licence for the purpose of a right-of-way under Part VI of the *Forest Act* for the period necessary for the removal of forest products from Timber Sale A00139.

The said lands so withdrawn are and shall be henceforth no longer part of or subject to the said Tree Farm Licence Number 1 during the term of Letter of Consent issued in respect of the aforementioned right-of-way.

Dated at the City of Victoria in the Province of British Columbia this . . . 23<sup>rd</sup> . . . day of . . . October . . . , 1969.

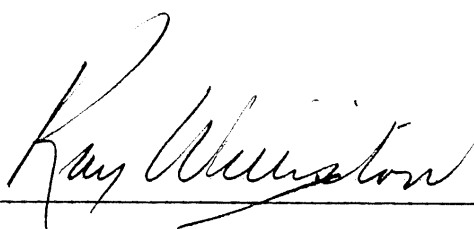  
\_\_\_\_\_  
Minister of Lands, Forests, and Water Resources


AMENDMENT NO 47 TO T.F.L. 1

C.R. 5

Scale: 40 chains = 1 inch



.91 acres

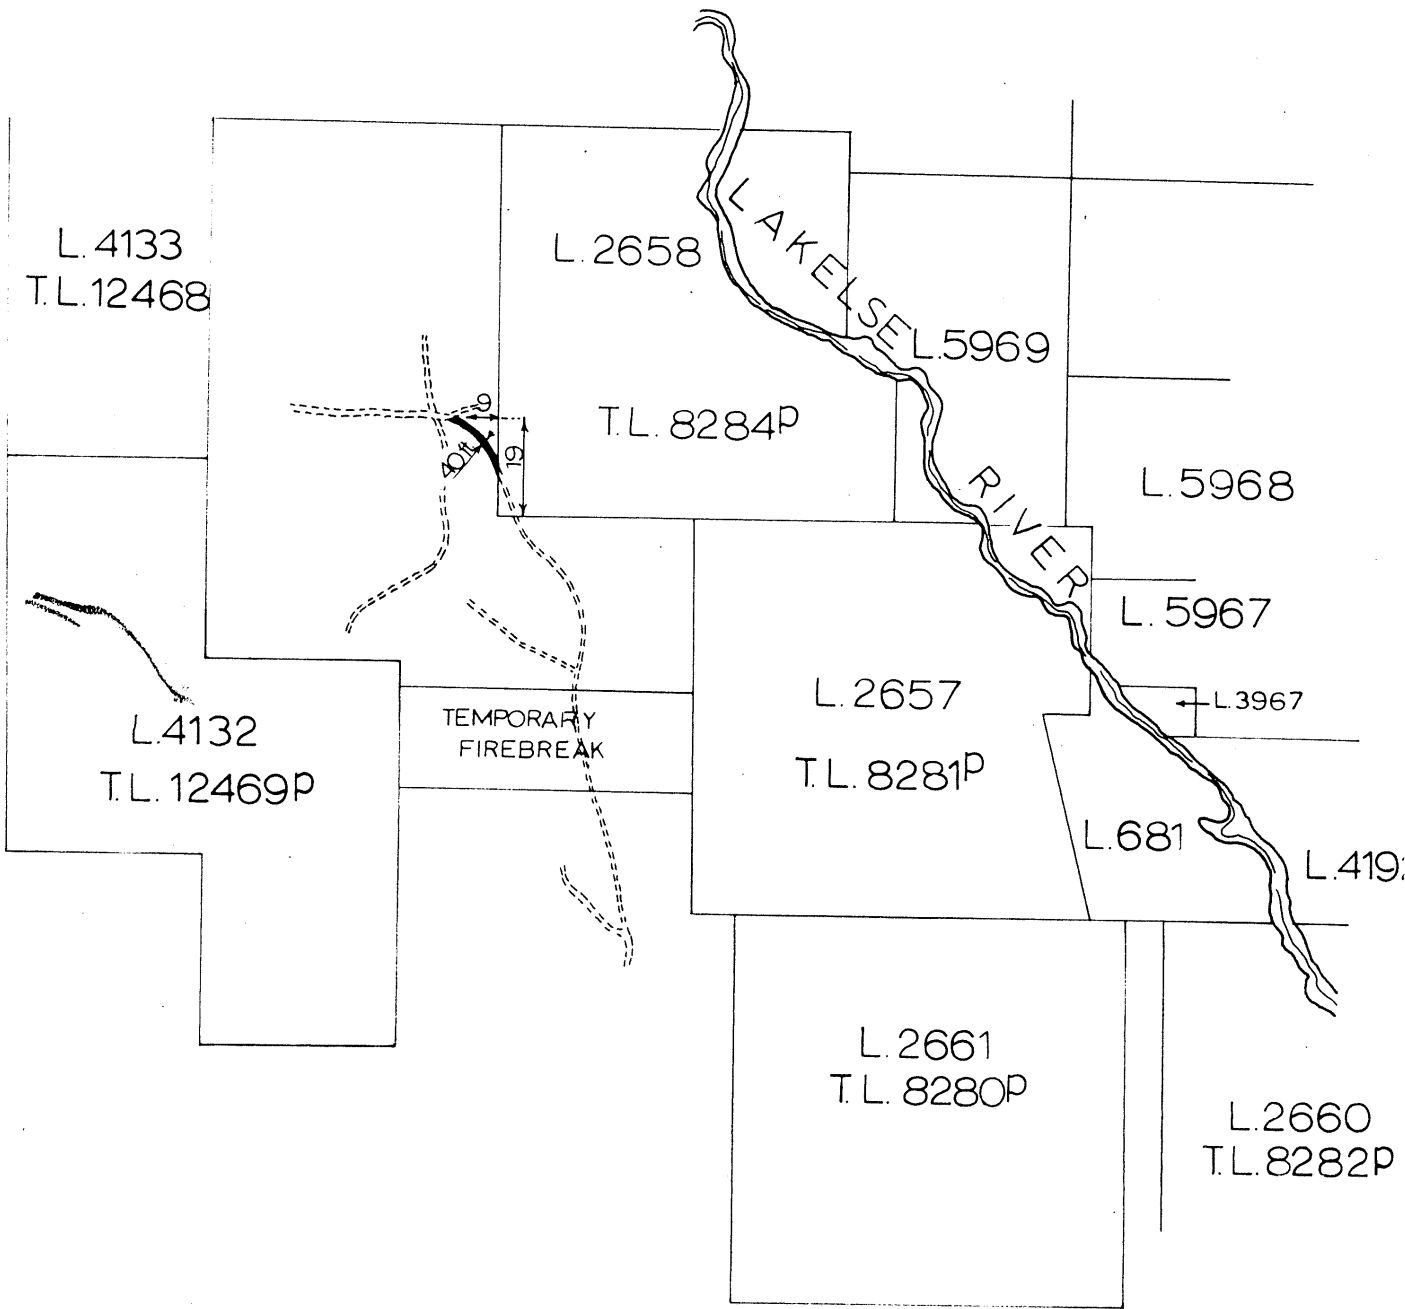

ROAD LENGTH 15 chns.  
ROAD WIDTH 40 feet

Lot No.	Field Book	Pigeon-hole	Date Surveyed	Reference Map	Plan
				1031/SE (E-2)	
				Sketch for	Made by A.A.
				Department of Lands, Forests, and Water Resources, F.S. Draughting Room, Victoria, B.C., AUGUST 1, 1969	

**M VO**  
TO THE HONOURABLE THE MINISTER

Your signature is recommended on the attached Amendment Number 47 to Tree Farm Licence Number 1 - Celgar Limited.

This amendment provides for an area to be removed from Schedule "B" lands for the purpose of a logging road right-of-way for the duration of T.S. A00139.



L. F. Swannell,  
Chief Forester.