

COPY

PROVINCE OF BRITISH COLUMBIA

Department of Lands, Forests, and Water Resources

FOREST SERVICE

IN THE MATTER OF TREE FARM LICENCE NUMBER 1

AMENDMENT NUMBER 55

Whereas the lands described hereinafter are within Tree Farm Licence Number 1 and are found to be suitable for a higher economic use than the growing of forest crops;

And whereas the withdrawal of the aforementioned lands together with any lands previously withdrawn does not diminish the productive capacity of the licence area to the extent provided in Clause 10 of the Tree Farm Licence;

Therefore pursuant to Subsection (14) of Section 36 of the Forest Act being Chapter 153 of the Revised Statutes of British Columbia, 1960 and pursuant to Clause 10 of the said Tree Farm Licence the following lands are herewith withdrawn from the lands described in Schedule "B" of the said Tree Farm Licence; namely, all that parcel or tract of land being more particularly shown in bold black on the sketch attached hereto and described as follows:

"A radio repeater site being at latitude 55° 20' 04" and longitude 129° 11 ' 56" and commencing at a point 199 chains West and 140 chains North of the South West corner of Lot 1645 Timber Licence 5094 Cassiar; thence North 150 feet; thence West 150 feet; thence South 150 Feet; thence East 150 feet more or less to point of commencement containing 0.52 acres more or less."

and the said lands so withdrawn are and shall be henceforth no longer subject to or form any part of the said Tree Farm Licence Number 1 for the duration of the Easement issued in respect of the aforementioned area.

Dated at the City of Victoria in the Province of British Columbia this day of , 1972.

14th JANUARY

Ray Williston

Minister of Lands, Forests, and Water Resources.



LAND DISTRICT Cassiar
 Region No. 75 Compt. No. 18
 Base 103 P/W 1/2



EXHIBIT A
 Date December 15th 1971
 Atlas Ref. 103 P/SW(e-7)

Amendment No. 55 to T.F.L. 1

Shown _____ Acres ± .52 R.D. 4 Scale See Sketches = 1 inch

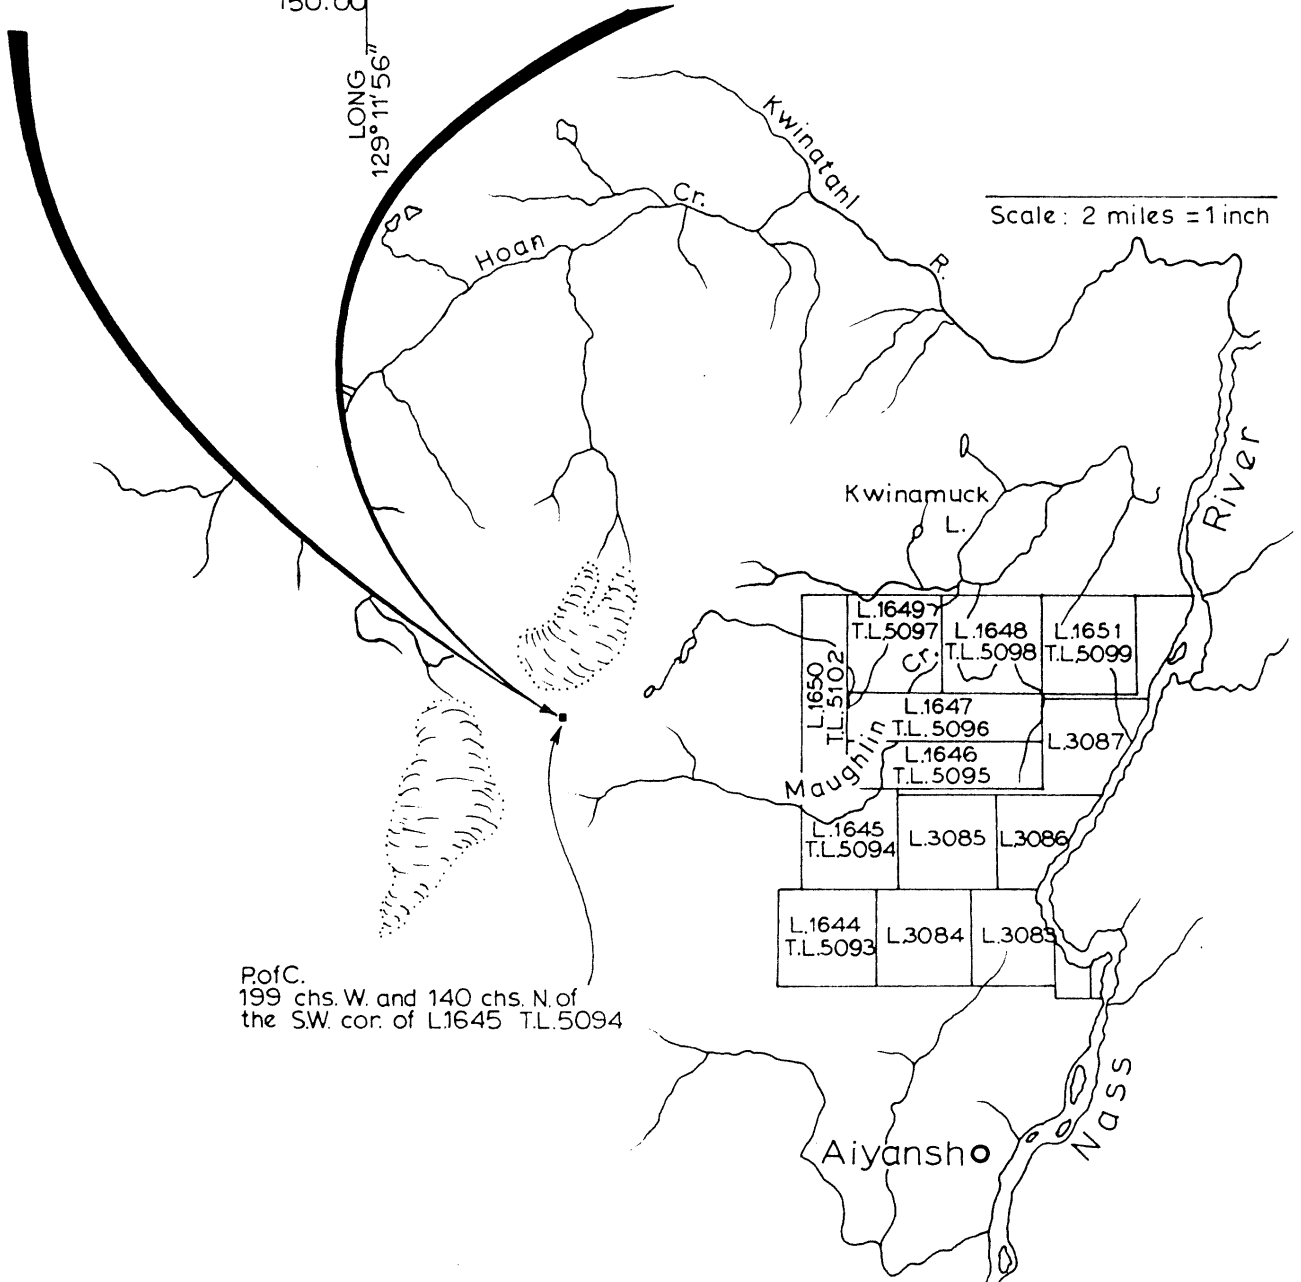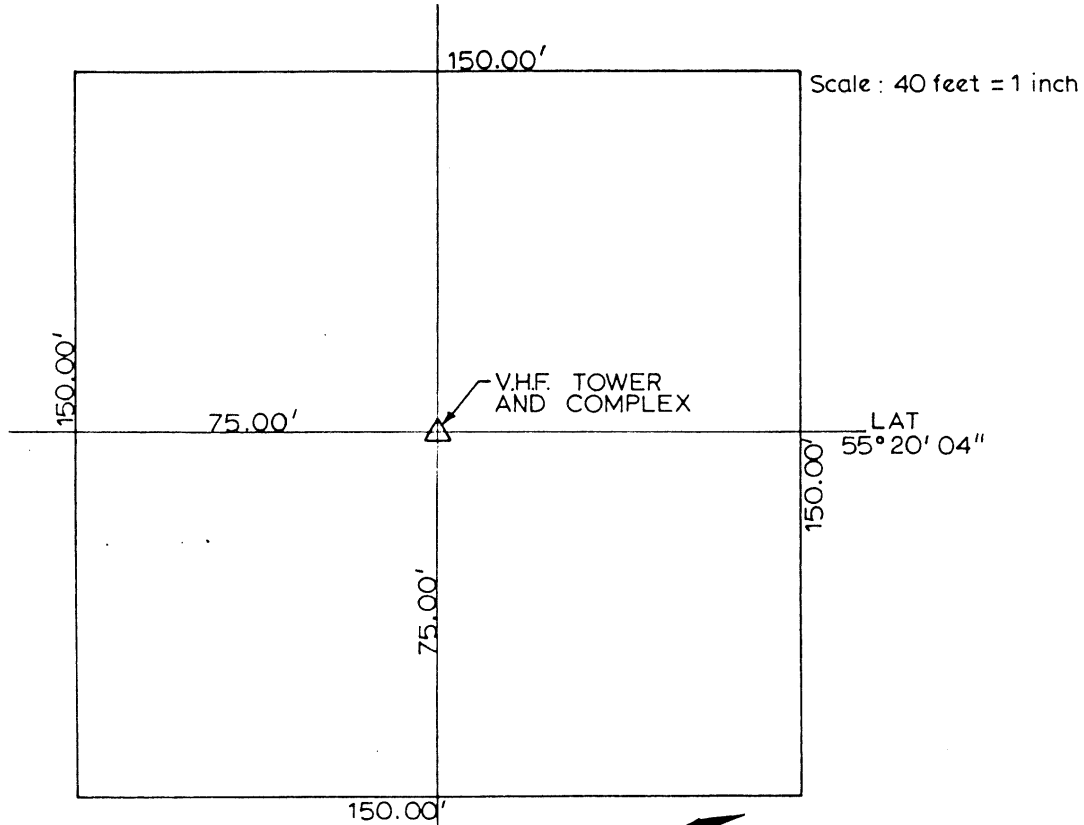

Pof.C.
 199 chs. W. and 140 chs. N. of
 the SW. cor. of L.1645 T.L.5094


MEMO

TO THE HONORABLE THE MINISTER

Your signature is recommended on the attached Amendment Number 55 to Tree Farm Licence 1.

This amendment provides for an area to be removed from Schedule "B" lands for the purpose of a radio repeater site.

CS/sb 


L.F. Swannell,
Chief Forester.