

COPY

PROVINCE OF BRITISH COLUMBIA
Department of Lands, Forests, and Water Resources
FOREST SERVICE


IN THE MATTER OF TREE FARM LICENCE NUMBER 1
AMENDMENT NUMBER 65

Whereas the lands described hereinafter are within Tree Farm Licence Number 1 and are required for a right-of-way for the purpose of a Forest Service road;

Therefore pursuant to Clause 11 of the said Tree Farm Licence the following lands; a road right-of-way 100 feet in width traversing unsurveyed land and Lots 3413, 3416, 3402, 3401 and 3403, Cassiar District, as shown in bold black on the attached sketch, is herewith withdrawn from Schedule "B" of the said Tree Farm Licence for the purpose of a right-of-way under Section 147 of the Forest Act being Chapter 153 of the Revised Statutes of British Columbia 1960;

The said lands so withdrawn are and shall be henceforth no longer part of or subject to the said Tree Farm Licence Number 1.

Dated at the City of Victoria in the Province of British Columbia this . . . ^{26th} . . . day of . . . ^{FEBRUARY} . . . 1973.


Minister of Lands, Forests, and Water Resources.

AND DISTRICT Cassiar
 Region No. 75 Compt. No. 34,35,41
 Base R. 104 A 3E 103 P. 15W
 103 P. 14E

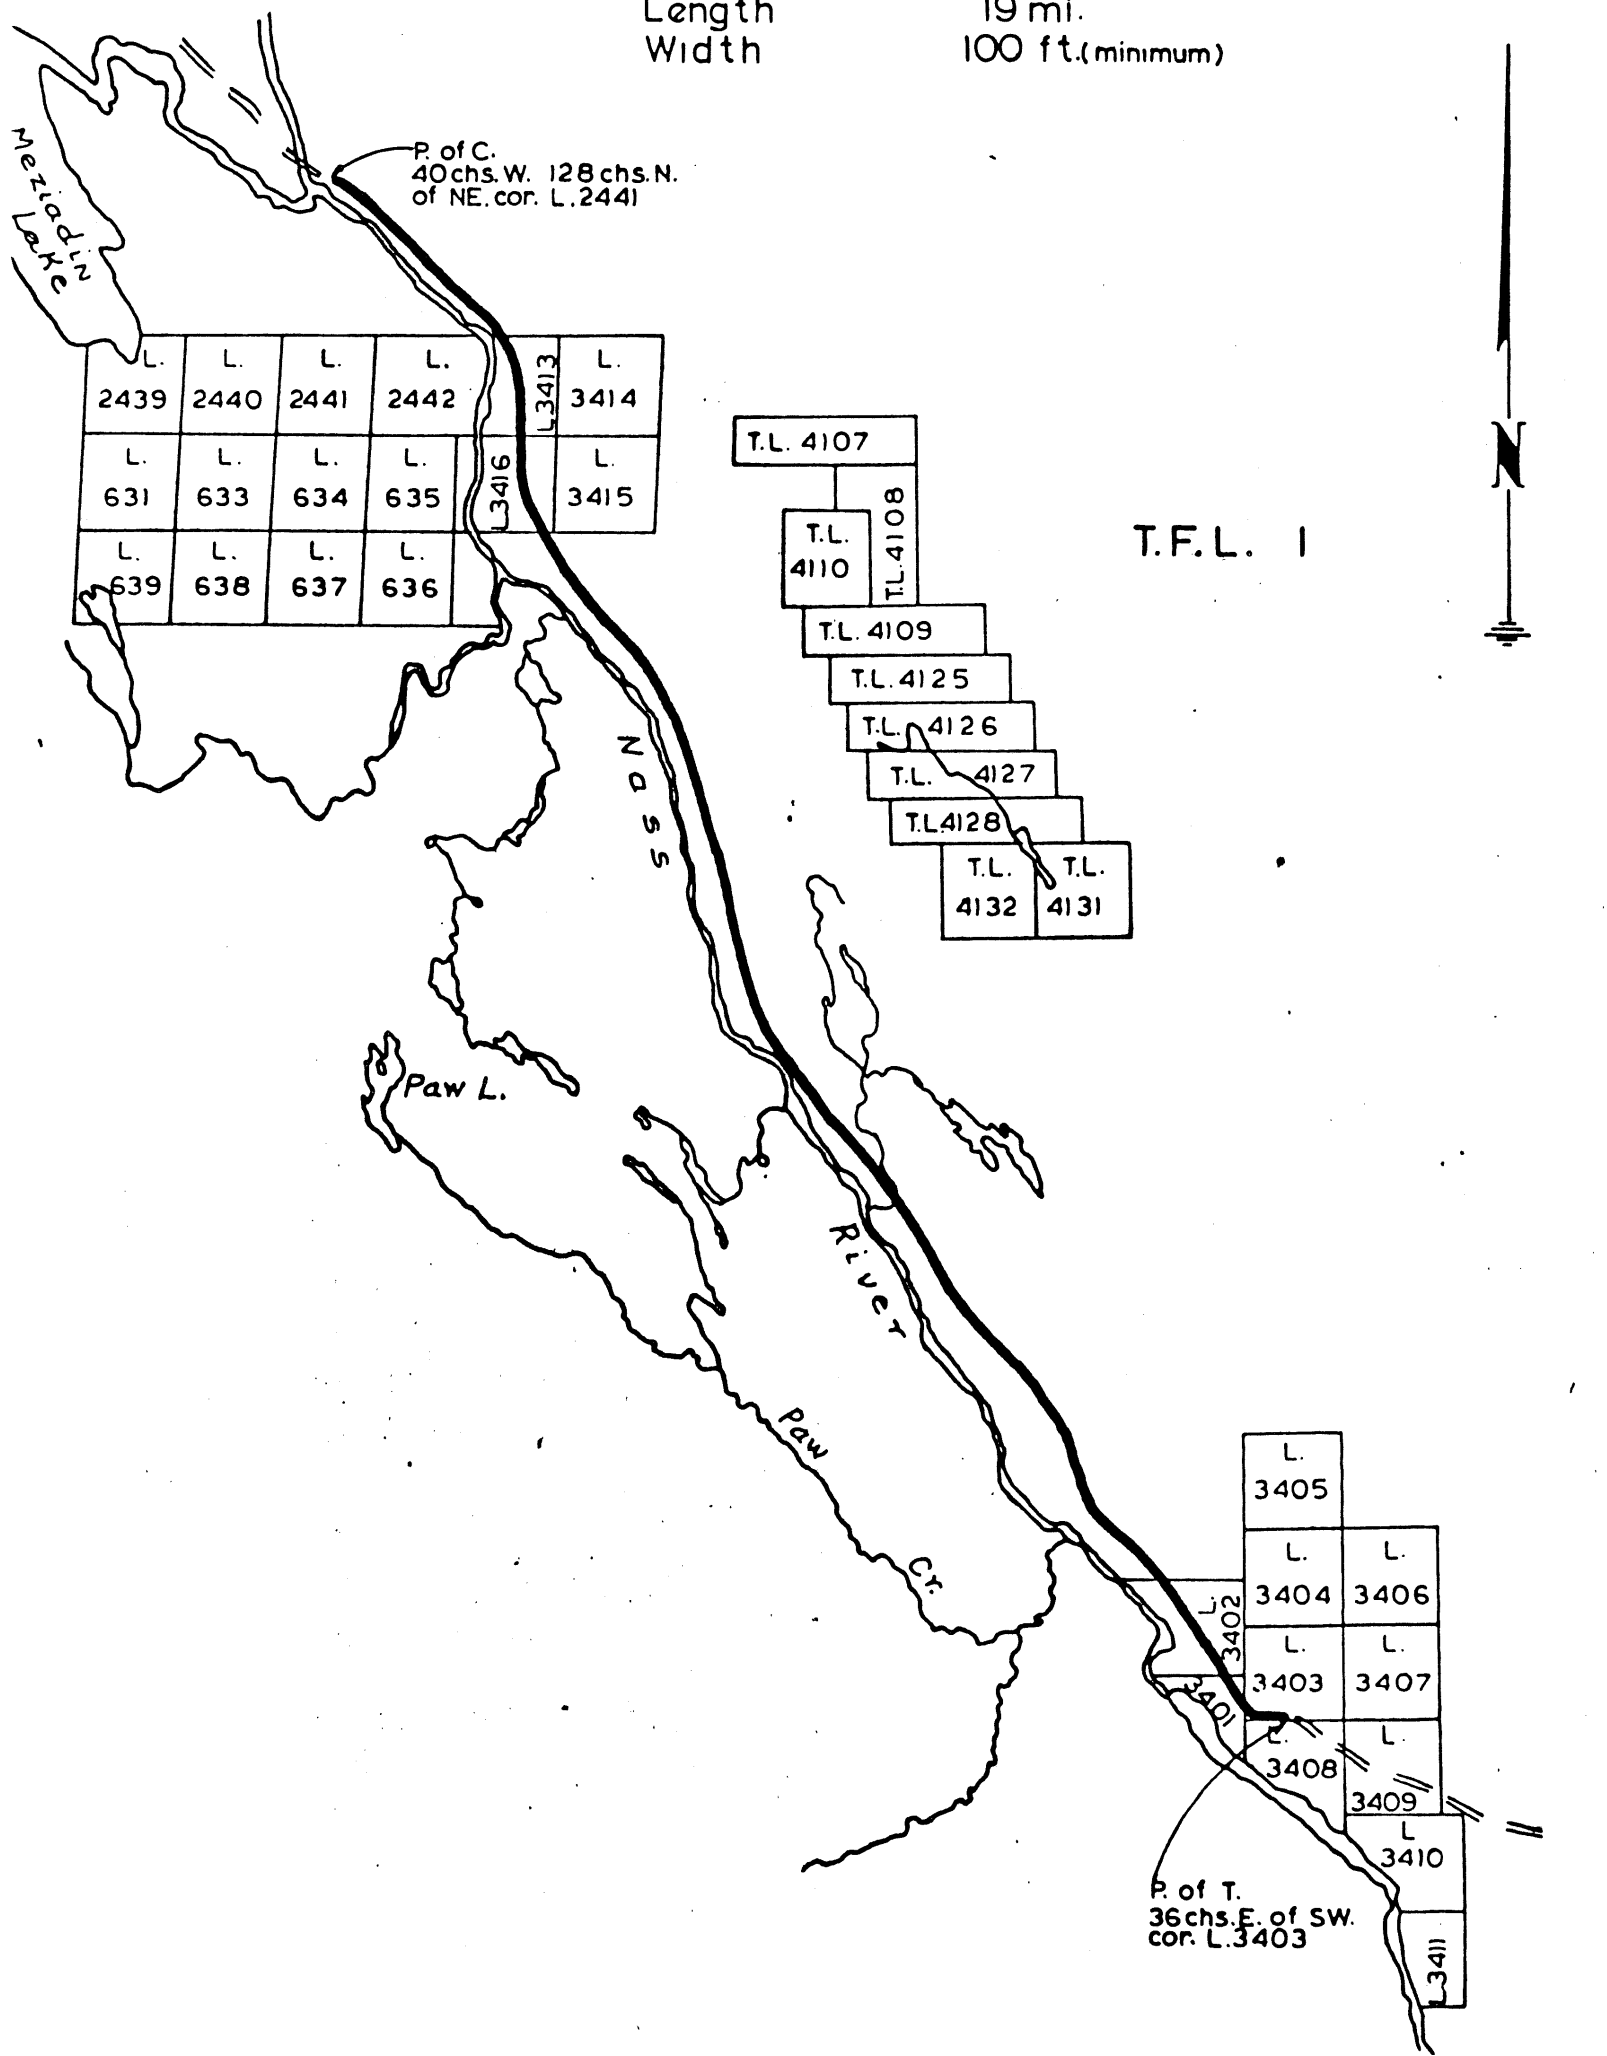


EXHIBIT A
 Date November 1, 1972
 Atlas Ref. R. 104 A (a-3)
 R 103 P/NE (d.e-1,2)

AMENDMENT # 65 to T.F.L. 1

shown _____ Acres ± _____ R.D. 17 Scale 2 miles — 1 inch

Length 19 mi.
 Width 100 ft. (minimum)




MEMO

TO THE HONORABLE THE MINISTER

Your signature is recommended on the attached Amendment Number 65 to Tree Farm Licence Number 1.

This amendment provides for the removal from Schedule "B" lands the Forest Service Road from the Nass River Bridge South.

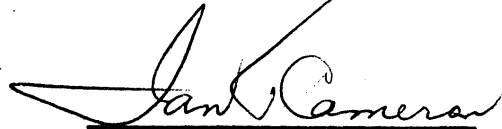

I.T. Cameron,
Chief Forester.