

PROVINCE OF BRITISH COLUMBIA

Department of Lands, Forests, and Water Resources

FOREST SERVICE

---

IN THE MATTER OF TREE FARM LICENCE NUMBER 6

AMENDMENT NO. 27

---

Whereas a part of Timber Licence 10282<sup>P</sup> Rupert Land District is within Tree Farm Licence Number 6 and is found to be suitable for a higher economic use and whereas the withdrawal in no way affects the sustained yield management of the said Tree Farm Licence.


Therefore pursuant to Subsection (14) of Section 36 of the Forest Act being Chapter 153 of the Revised Statutes of British Columbia 1960 and Clause 14 of the said Tree Farm Licence, the Licensor hereby consents to the following lands being withdrawn from the said Tree Farm Licence being all that parcel or tract of land in the Rupert Land District more particularly described as follows:

"That certain parcel or tract of land and premises, situate, lying and being in the southerly portion of T.L. 10282<sup>P</sup>, Section 31, Township 25, Rupert District in Comox Assessment District and the Province of British Columbia and more fully described as being a right-of-way for a road having its centerline commencing at a point on the south boundary of said T.L. 10282<sup>P</sup> said point being 555 feet west of the southeast corner thereof; thence following said centerline in a northerly and easterly direction for a distance of 2989 feet to a point on the east boundary of said T.L. 10282<sup>P</sup>, said point being 2000 feet north of the southeast corner thereof. The whole containing 7.66 acres, more or less and having a right-of-way of varying widths as shown outlined in red on the plan attached hereto".

and the said lands so withdrawn are and shall be henceforth no longer subject to or form any part of the said Tree Farm Licence.


Dated at Victoria in the Province of British Columbia

this .....12<sup>th</sup>..... day of ...~~DECEMBER~~....., 1962.

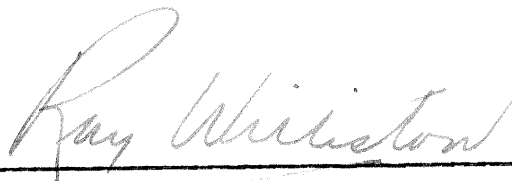

---

Minister of Lands, Forests, and Water Resources

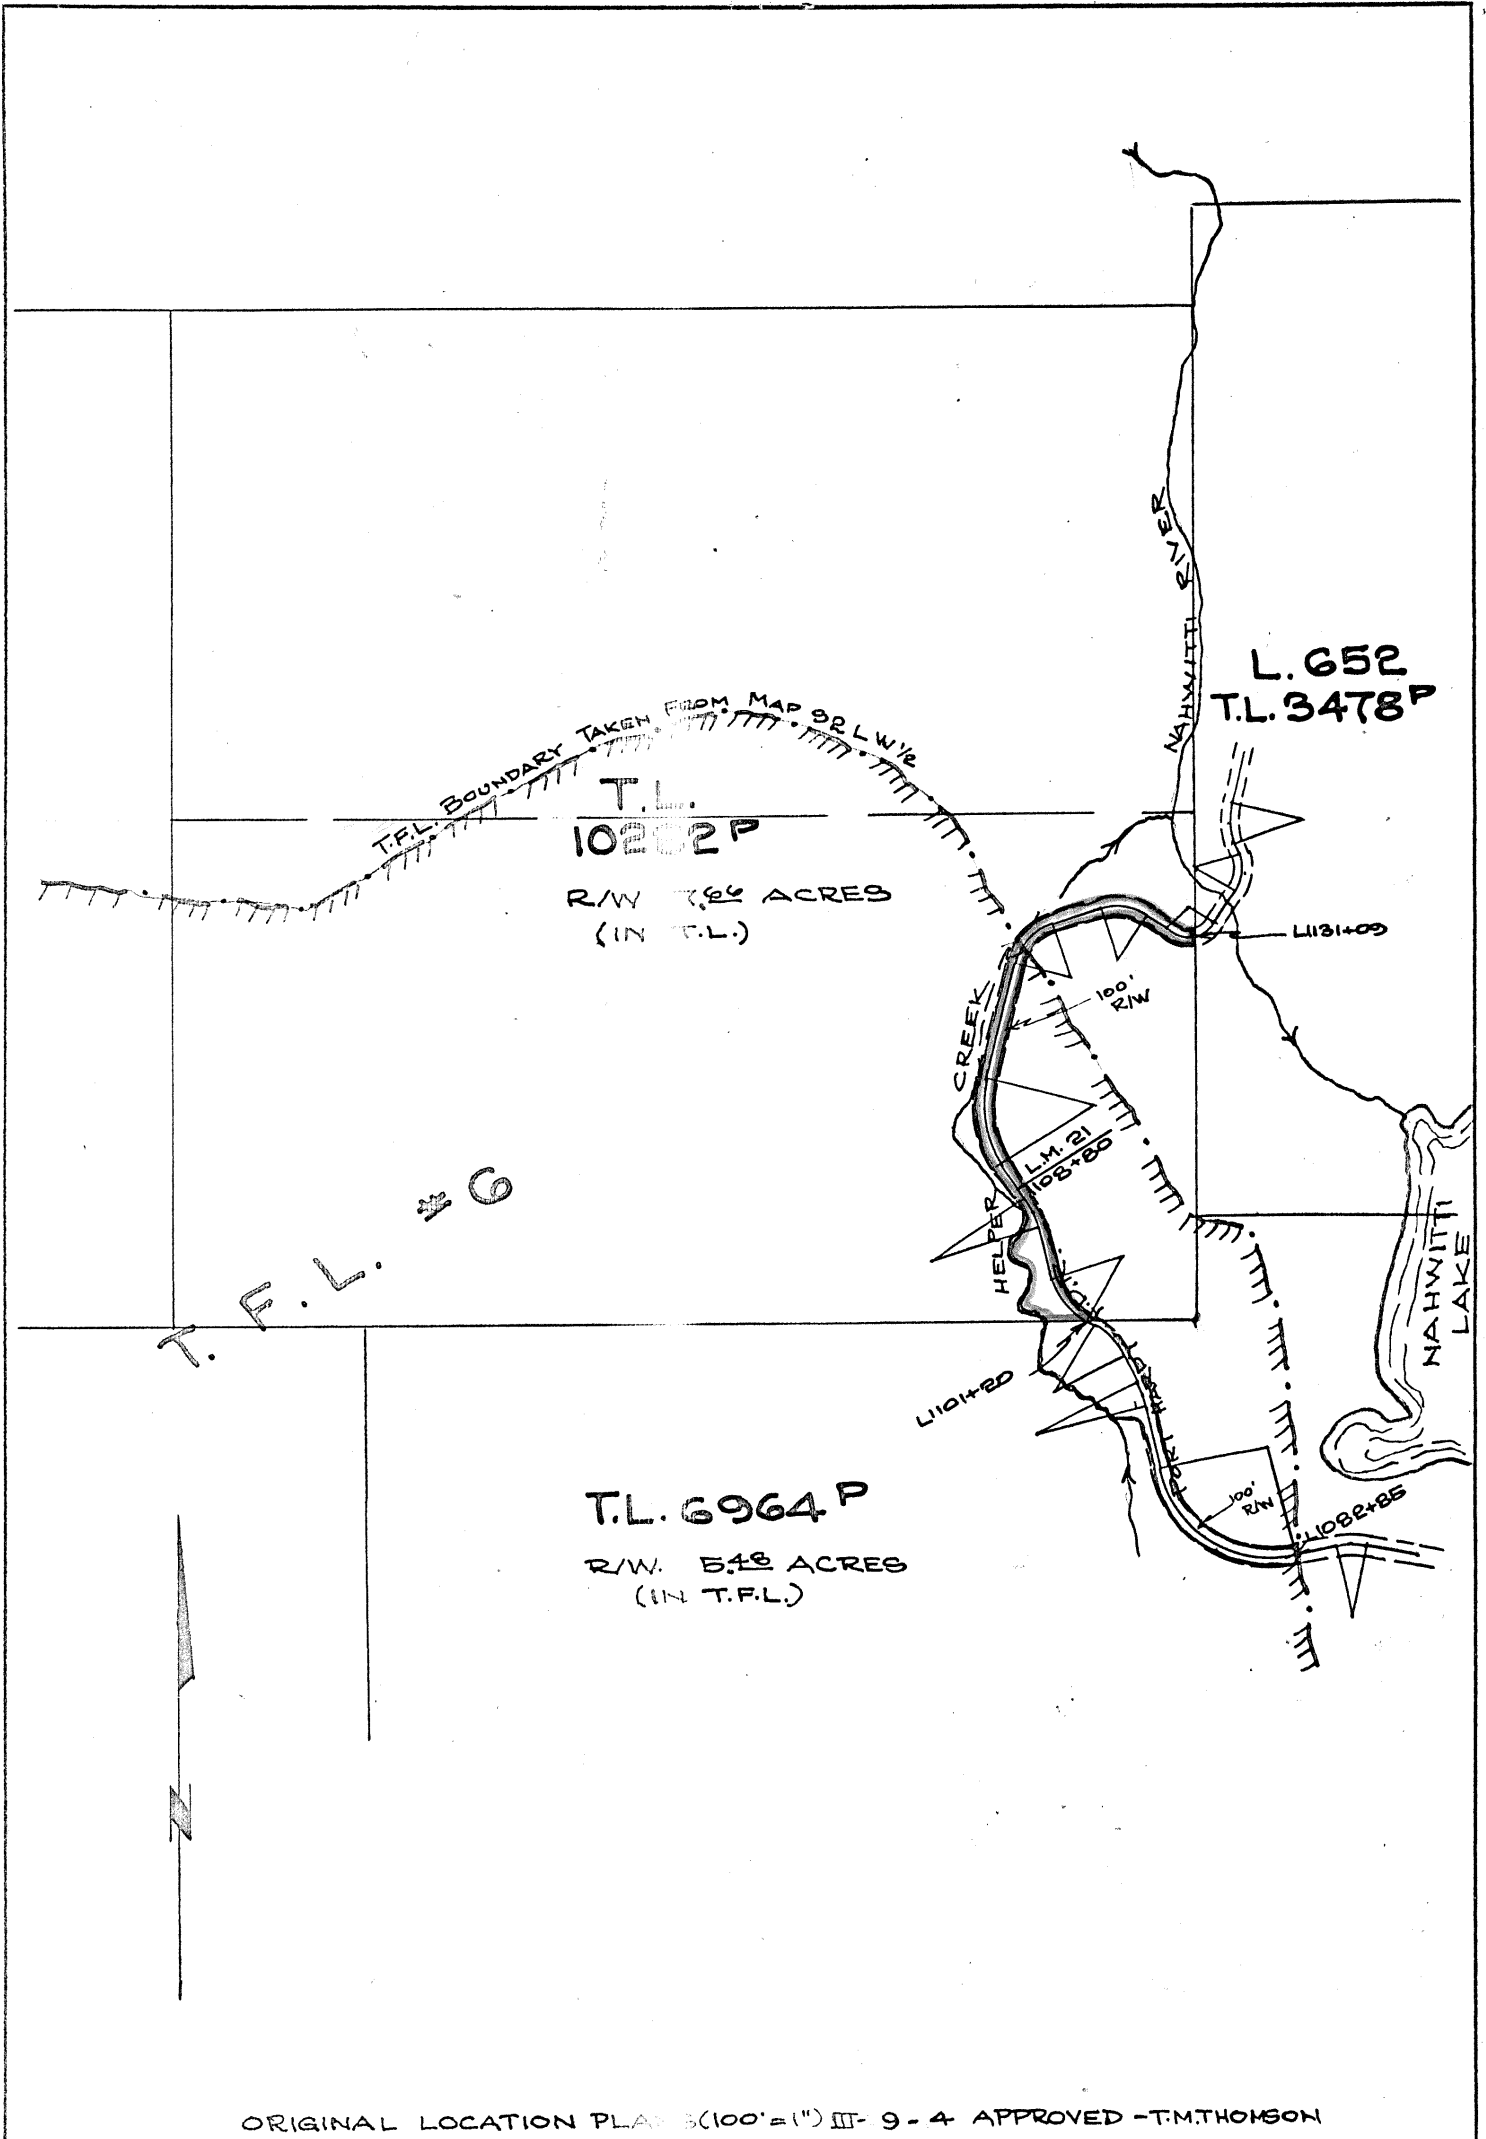

PROVINCE OF BRITISH COLUMBIA - DEPARTMENT OF LANDS AND FORESTS  
 FOREST SERVICE, VICTORIA, B.C. - ENGINEERING SERVICES DIVISION

PORT HARDY F.D.R. RUPERT L.D.  
 IN T.F.L. G 92 L-071

FILE NO.: 0215790	DRAWN BY: <i>B.F.</i>	DRAWING NO.
PROJECT: 5490	APPROVED:	
SCALE: 1" TO 1000'	APPROVED:	DATE: NOV. 1962 SIZE: AA