

PROVINCE OF BRITISH COLUMBIA
Department of Lands, Forests, and Water Resources
FOREST SERVICE

IN THE MATTER OF TREE FARM LICENCE NUMBER 6

AMENDMENT NUMBER 44

Whereas the lands described hereinafter are within Tree Farm Licence Number 6 and are found to be suitable for a higher economic use than the growing of forest crops;

And whereas the withdrawal of the aforementioned lands will in no way affect the sustained yield management of the said Tree Farm Licence;


Therefore pursuant to Subsection (11) of Section 36 of the Forest Act being Chapter 153 of the Revised Statutes of British Columbia, 1960, and pursuant to Clause 9 of the said Tree Farm Licence, the following lands are herewith withdrawn from the lands described in Schedule "A" of the said Tree Farm Licence; namely, that part of Lot 193, Rupert Land District, shown coloured red on the sketch attached hereto and being more particularly described as follows:

"That portion of Lot 193, Rupert Land District, shown outlined in red on Plan 1383 R.W. deposited in the Victoria Land Registry Office."

and the lands so withdrawn are and shall be henceforth no longer part of or subject to the said Tree Farm Licence Number 6.

Dated at the City of Victoria in the Province of British Columbia this 11th day of July, 1966.


Minister of Lands, Forests, and Water Resources

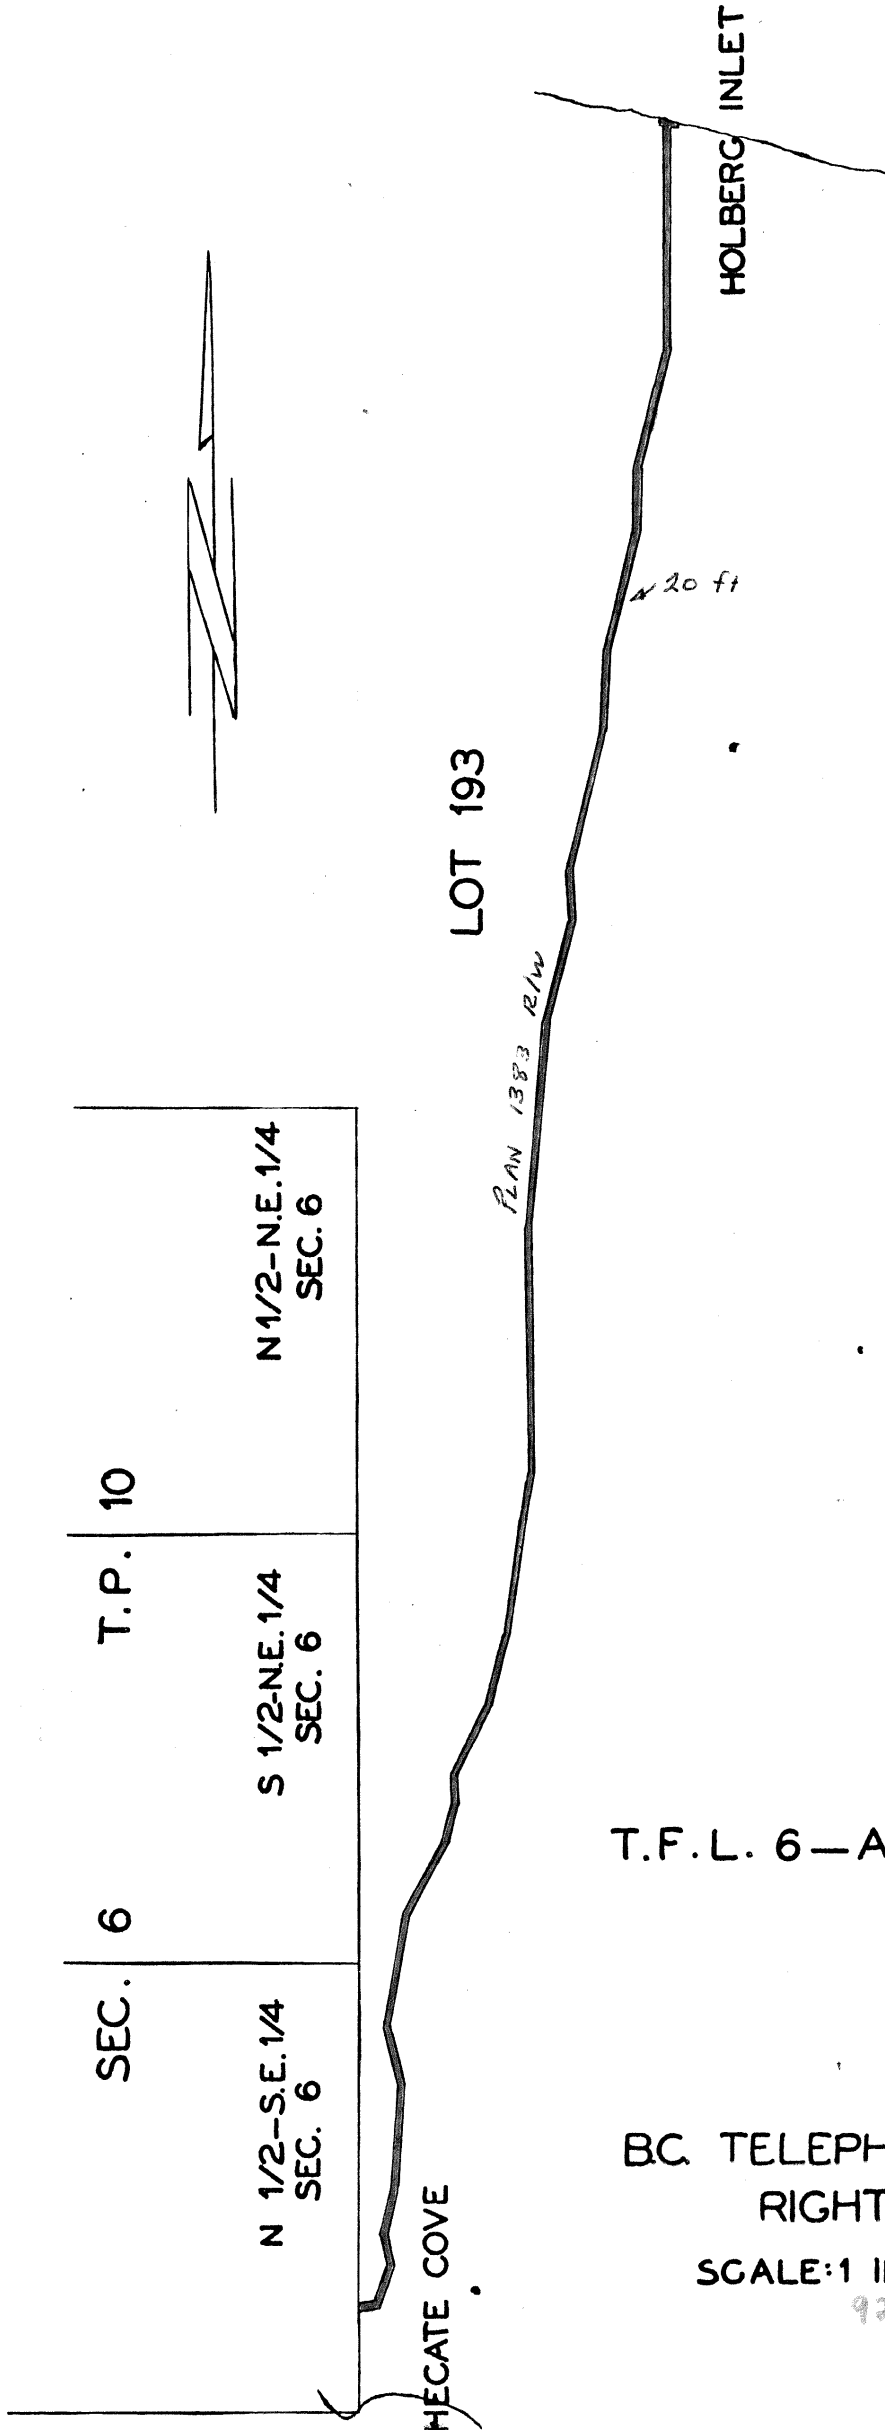

LOT 193

HOLBERG INLET

20 ft

PLAN 1383 R/W

T.P. 10

SEC. 6

N 1/2-N.E. 1/4
SEC. 6

S 1/2-NE. 1/4
SEC. 6

N 1/2-S.E. 1/4
SEC. 6

HECATE COVE

T.F.L. 6 - AMENDMENT NO. 44

BC TELEPHONE COMPANY
RIGHT-OF-WAY

SCALE: 1 INCH = 600 FEET

926-043