

PROVINCE OF BRITISH COLUMBIA

Department of Lands, Forests, and Water Resources

FOREST SERVICE

IN THE MATTER OF TREE FARM LICENCE NUMBER 6

AMENDMENT NUMBER 51

Whereas the lands described hereinafter are within Tree Farm Licence Number 6 and are found to be suitable for a higher economic use than the growing of forest crops;


And whereas the withdrawal of the aforementioned lands together with any lands previously withdrawn does not diminish the productive capacity of the licence area to the extent provided in Clause 14 of the Tree Farm Licence;

Therefore pursuant to subsection (14) of Section 36 of the *Forest Act* being Chapter 153 of the Revised Statutes of British Columbia, 1960 and pursuant to Clause 14 of the said Tree Farm Licence Number 6 the following lands are hereby withdrawn from the lands described in Schedule "B" of the said Tree Farm Licence that is to say all those lands shown in bold black on the attached sketch and described as follows:

"Commencing at Ohlsen Point, Quatsino Narrows, said point being 6 chains East and 3 chains South of the Southwest corner of Lot 193, Rupert Land District, thence North 1 chain, thence East 1.5 chains, more or less, to the shoreline of Quatsino Narrows, thence Southerly and Westerly along the shoreline to the point of commencement, containing .15 acres, more or less."

and the said lands so withdrawn are and shall be no longer subject to or form any part of the said Tree Farm Licence.


Dated at the City of Victoria in the Province of British Columbia
this . . . ^{25th} . . . day of . . . ^{SEPTEMBER} . . . , 1969.

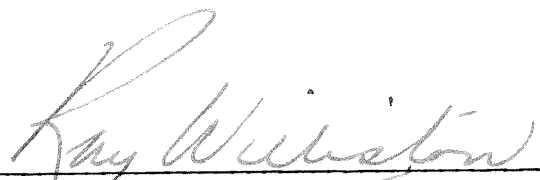
Minister of Lands, Forests, and Water Resources

AMENDMENT NO 51 TO T.F.L. 6

RUPERT L.D.

Scale: 40 chains = 1 inch

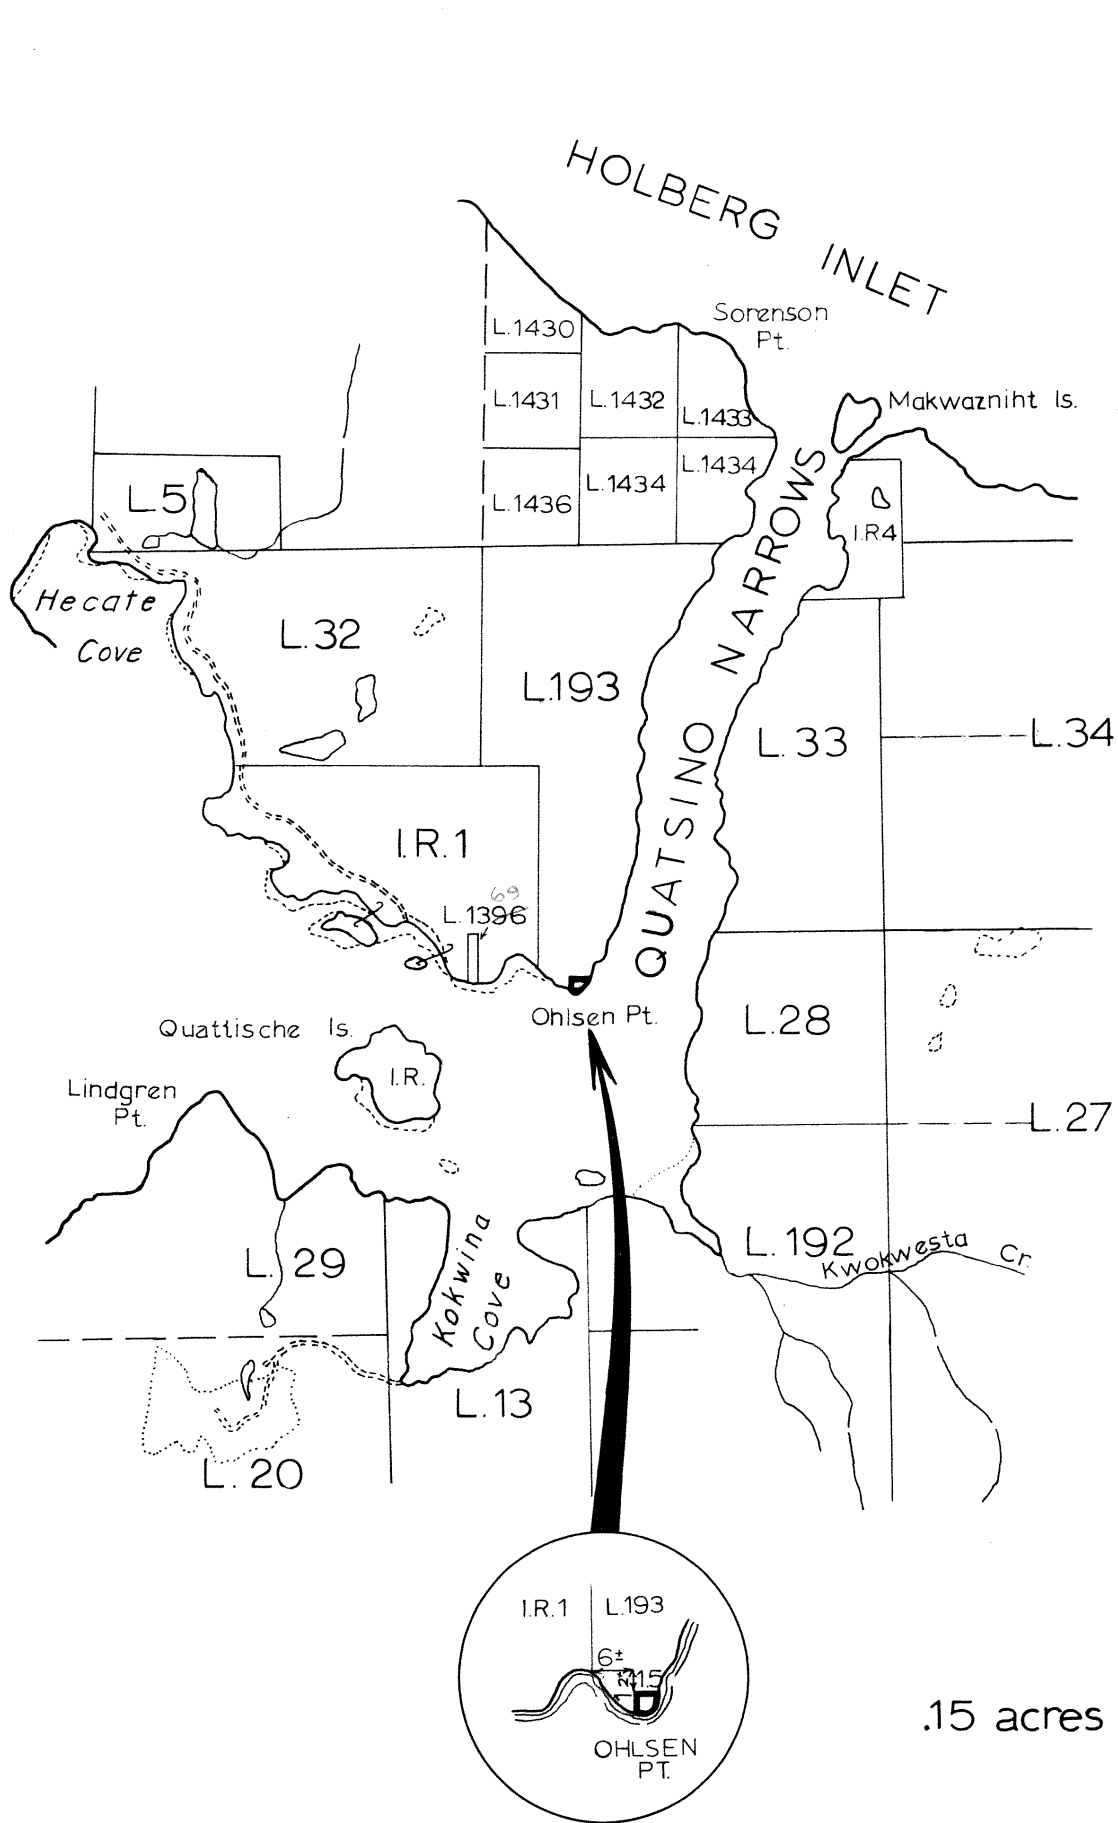

.15 acres

NOT TO SCALE

Lot No.	Field Book	Pigeon-hole	Date Surveyed	Reference Map 92 L/NW (A-8) Plan
				Sketch for _____ Made by A.A.
				Department of Lands, Forests, and Water Resources, F.S. Draughting Room, Victoria, B.C., AUGUST 4, 1969