

PROVINCE OF BRITISH COLUMBIA

Ministry of Forests

IN THE MATTER OF TREE FARM LICENCE NUMBER 19

INSTRUMENT NUMBER 55

Amendment

Whereas the lands described hereinafter are within Tree Farm Licence Number 19 and are required for a higher economic use than the growing of forest crops;

And whereas the withdrawal of the aforementioned lands together with any lands previously withdrawn does not diminish the productive capacity of the licence area beyond the statutory limits;

Therefore pursuant to section 53(1)(b)(ii) of the Forest Act, the following lands are herewith withdrawn from the lands described in Schedule "B" of the said Tree Farm Licence Number 19, namely, transmission line right-of-way; being more particularly shown in bold black on the plan attached hereto, and the said lands so withdrawn are and shall be henceforth no longer subject to or form any part of the said Tree Farm Licence Number 19.

Dated at the City of Victoria in the Province of British Columbia
this 27th day of July , 1982.


Minister of Forests



Province of British Columbia
Ministry of Forests
Forest Service

Map of **STRUMENT No. 55 TO TREE FARM LICENCE No. 19**


MANAGEMENT UNIT		TIMBER SUPPLY AREA		Pulpwood Agreement	Cascades	
Type	T	Number			East	
Number	19	Block		West	C	
Block		Sub-				

EXHIBIT A
Date: MAY 30, 1982
Ref. Map: 92 E/NE
Base: 92 E/16 d
Scale: AS SHOWN
Area: 6.000 hectares ±

Forest Region: 1
District: 28

Land District: NOOTKA
Outline: _____

U.T.M. Zone	East	North	Reg	Compt.	L
Grid	09679000	05521000	003008	003008	003008

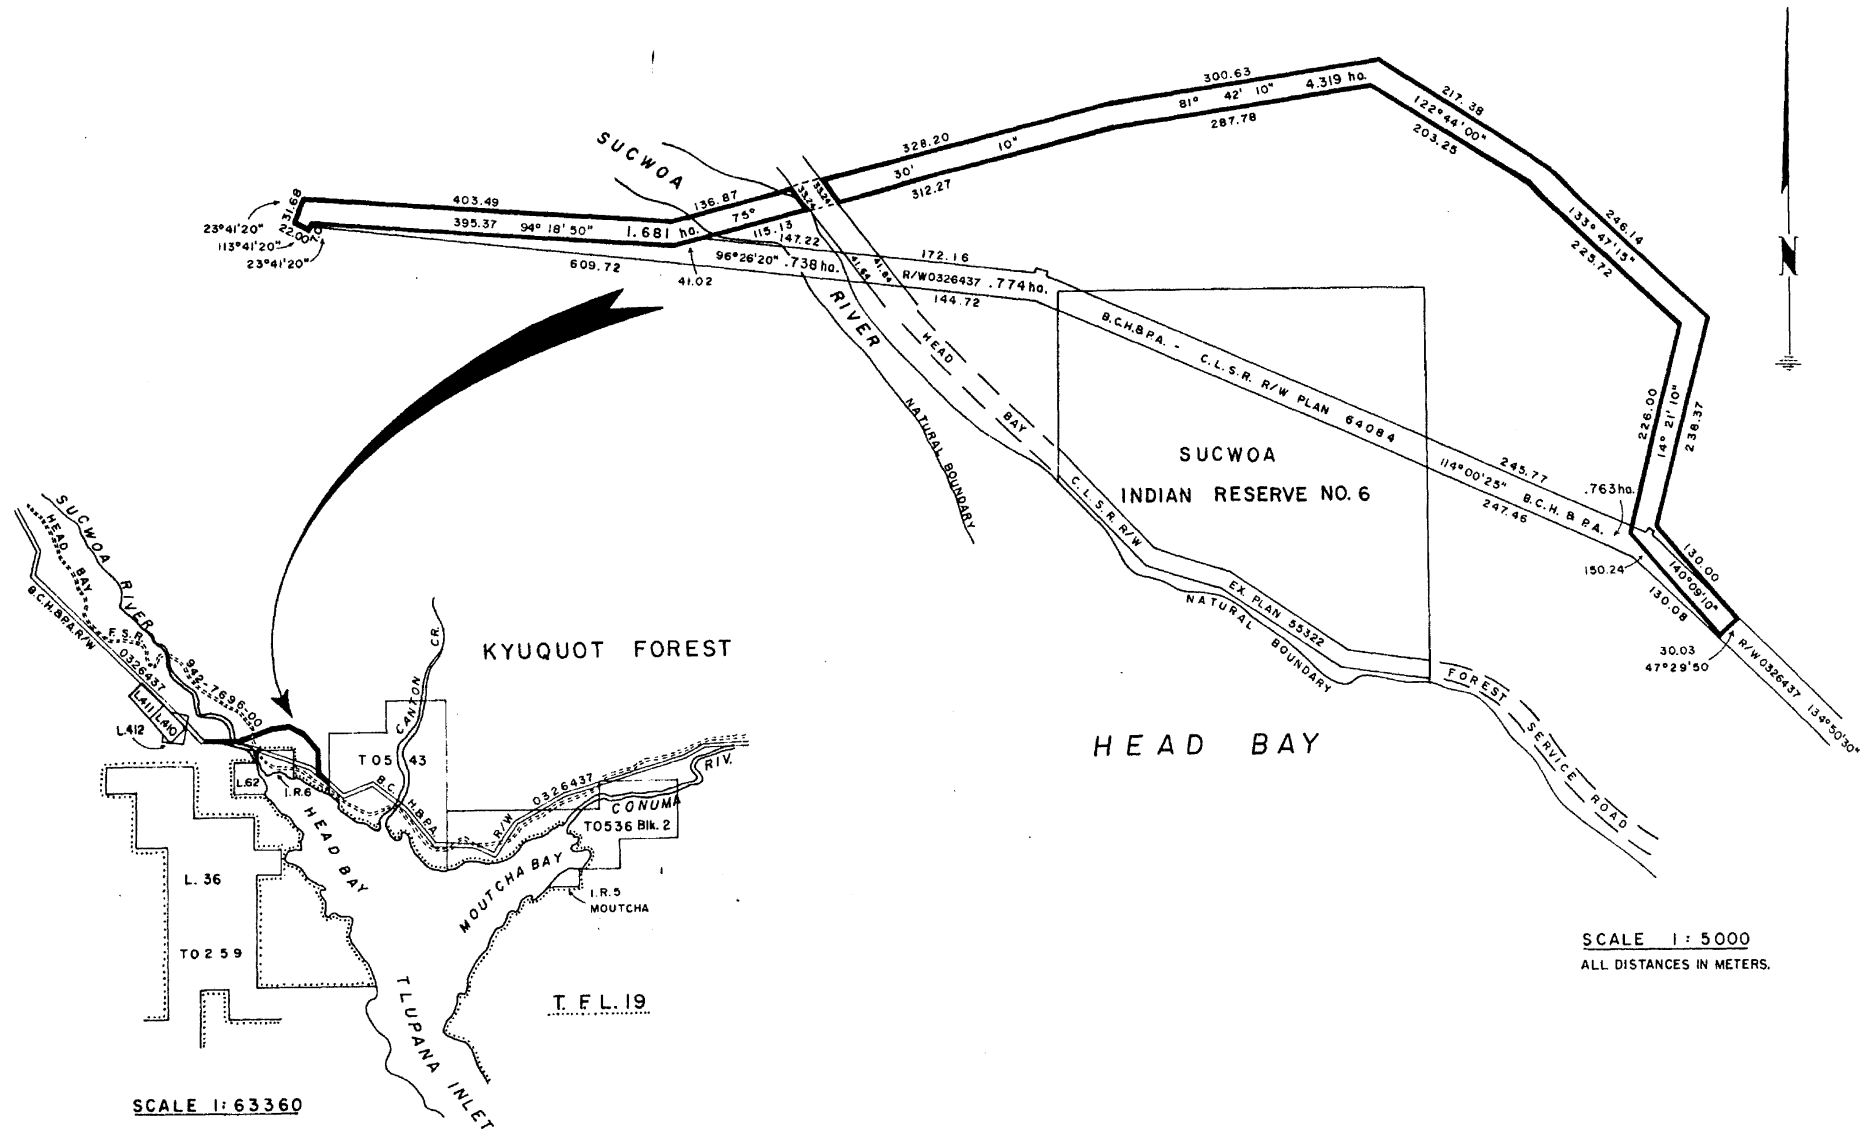

SCALE 1:63360

SCALE 1:5000
ALL DISTANCES IN METERS.