

COPY

PROVINCE OF BRITISH COLUMBIA

Department of Lands, Forests, and Water Resources

FOREST SERVICE

IN THE MATTER OF TREE FARM LICENCE NUMBER 37

AMENDMENT NUMBER 8

Whereas the lands hereinafter described are within Tree Farm Licence Number 37 and are found to be suitable for a higher economic use than the growing of forest crops (radio site);

And whereas the withdrawal of the aforementioned lands will in no way affect the sustained yield management of the said Tree Farm Licence;

Therefore pursuant to Subsection (14) of Section 36 of the Forest Act being Chapter 153 of the Revised Statutes of British Columbia, 1960, and pursuant to Clause 10 of the said Tree Farm Licence the following lands are hereby withdrawn from the lands described in Schedule "B" of the said Tree Farm Licence:

"Radio Site and Right of Way, vicinity of Woss Lake, Rupert Land District, as shown outlined in bold black line on sketch dated October 21, 1966."


and the said lands so withdrawn are and shall be henceforth no longer part of or subject to the said Tree Farm Licence Number 37 during the lifetime of Special Use Permit Number 5563.

Dated at the City of Victoria in the Province of British Columbia this . . . 28th day of . OCTOBER 1966.

Ray Winston

Minister of Lands, Forests, and Water Resources

RADIO SITE
RIGHT-OF-WAY
(WOSS LAKE)

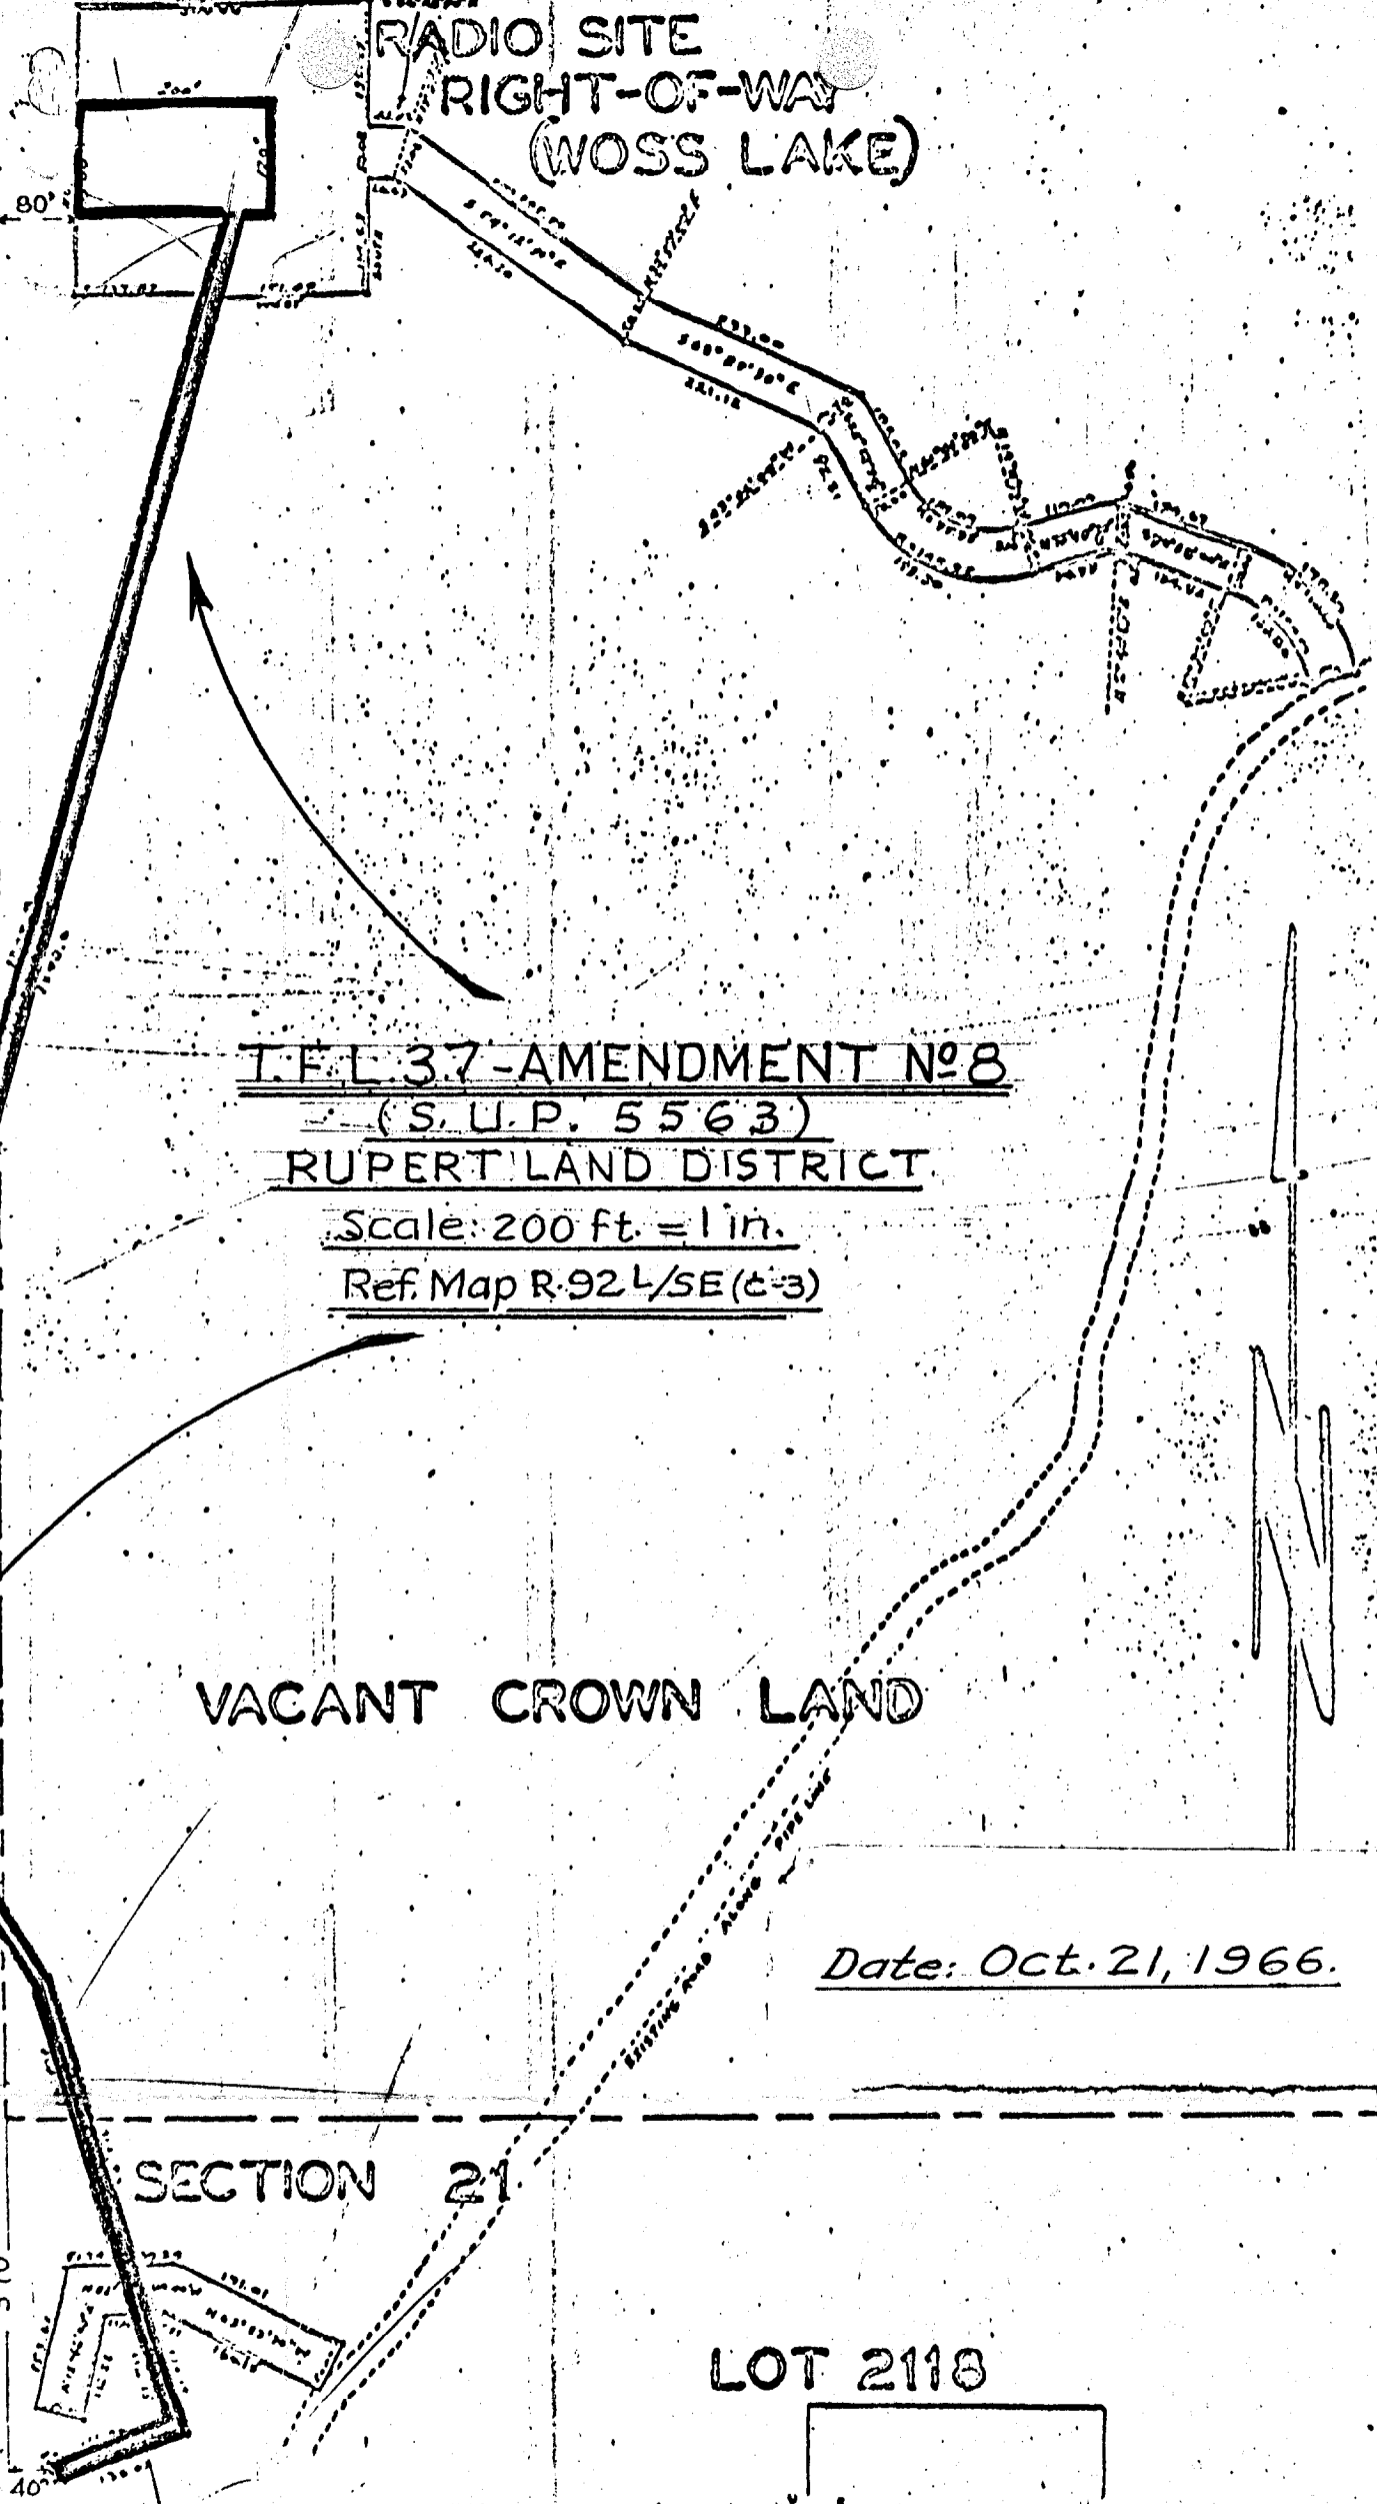

80°

1940°

T.F.L. 3.7-AMENDMENT NO 8
(S. U.P. 5563)
RUPERT LAND DISTRICT

Scale: 200 ft. = 1 in.
Ref. Map R.92 L/SE (C-3)

VACANT CROWN LAND

Date: Oct. 21, 1966.

SECTION 21

370°

40°

LOT 2118