

COPY

PROVINCE OF BRITISH COLUMBIA  
Department of Lands, Forests, and Water Resources  
FOREST SERVICE

IN THE MATTER OF TREE FARM LICENCE NUMBER 37  
AMENDMENT NUMBER 11

Whereas the lands described hereinafter are within Tree Farm Licence Number 37 and are found to be suitable for a higher economic use than the growing of forest crops;


And whereas the withdrawal of the aforementioned lands together with any lands previously withdrawn does not diminish the productive capacity of the licence area to the extent provided in Clause 10 of the Tree Farm Licence;

Therefore pursuant to Subsection (14) of Section 36 of the "Forest Act" being Chapter 153 of the Revised Statutes of British Columbia 1960 and pursuant to Clause 10 of the said Tree Farm Licence the following lands are herewith withdrawn from the lands described in Schedule "B" of the said Tree Farm Licence; namely, all that parcel or tract of land being more particularly shown in bold black on the sketch attached hereto and described as follows:

"Lot 117, Rupert Land District,  
containing 0.33 acres, more or less."

and the said lands so withdrawn are and shall be henceforth no longer subject to or form any part of the said Tree Farm Licence Number 37.

Dated at the City of Victoria in the Province of British Columbia  
this . 23<sup>rd</sup> . . . . day of . SEPTEMBER . . . . . , 1968.

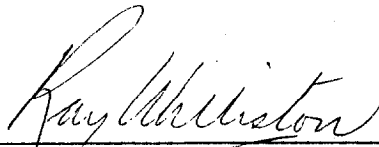

Minister of Lands, Forests, and Water Resources


BRITISH COLUMBIA  
FOREST SERVICE

AMENDMENT NO 11 TO T.F.L. 37 - L. 117

Rupert Land Dist. Scale: 100 Ft. = 1 inch

Ref. Map 921/SE(c-3) Plan 15 T 865 Made by G.R.W. Dept. of Lands and Forests. F.S. Draughting Room, Victoria, B.C., Sept. 18<sup>th</sup>, 1968

500-1254-3833

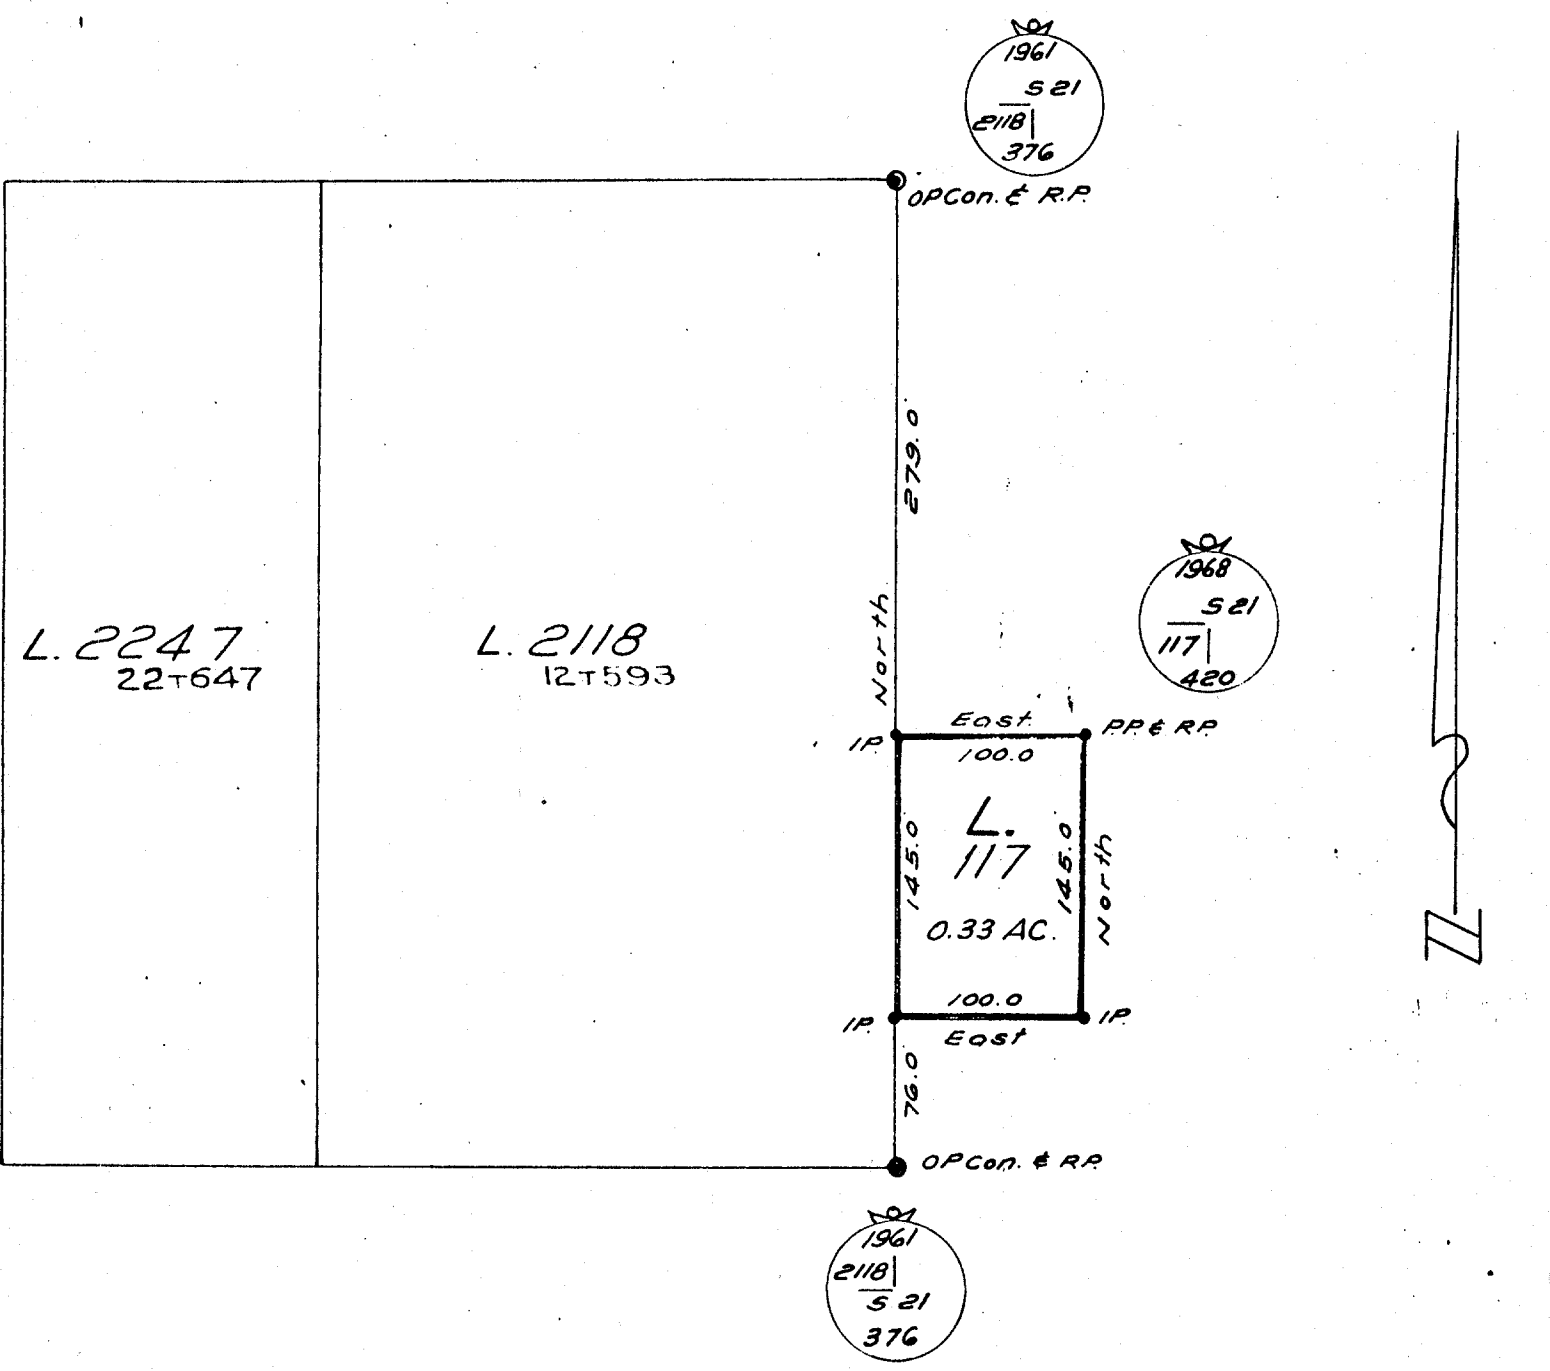

Campbell River, a duly authorized  
for the Province of British Columbia,  
say as follows: I commenced the  
nted by this plan on the 7<sup>th</sup> day  
and completed it on the 7<sup>th</sup> day of  
was present at and did personally  
e said survey. This plan is a  
entation of the work done on the

*J. R. Austin* B.C.L.S.  
me this 2<sup>nd</sup> day of July, 1968

*N. Smith*  
for taking Affidavits within B.C.

J.R. Austin & Associates  
B.C. Land Surveyors  
942 Island Highway  
Campbell River, B.C.  
File 67105.