

PROVINCE OF BRITISH COLUMBIA

Department of Lands, Forests, and Water Resources

FOREST SERVICE

IN THE MATTER OF TREE FARM LICENCE NUMBER 39

AMENDMENT NO. 14

Whereas a right-of-way for the purpose of removal of forest products is required over the lands described hereinafter which said lands are within Tree Farm Licence Number 39.


Therefore pursuant to Clause 12 of the said Tree Farm Licence Number 39 the following lands are herewith withdrawn from the lands described in Schedule "B" of the said Tree Farm Licence that is to say a logging road right-of-way 40 feet in width being more particularly shown in black on the attached sketch and described as follows:

"Commencing at a point on the westerly shore of Hotham Sound, Jervis Inlet, New Westminster Land District; said point being approximately 4 chains west and 13.5 chains south from the intersection of the north boundary of L. 1909 with the westerly shore of Hotham Sound, thence in general southwesterly, westerly, and north-westerly directions approximately 30 chains in length to a point on the east boundary of Block 2 of Timber Sale X87991, being immediately south from the north-east corner thereof, together with logging spur in a general southwesterly direction approximately 4 chains in length to a point on the east boundary of Block 2 of Timber Sale X87991, being immediately north from the south-east corner thereof, and a logging spur road in a general northerly direction approximately 2 chains in length to a point on the south boundary of Block 1 of Timber Sale X87991, being approximately 1.5 chains east from the south-west corner thereof."

for the purpose of a right-of-way under Part VI of the "Forest Act" for the period necessary for the removal of forest products from Timber Sale X87991 or any extension or resale thereof and the said lands so withdrawn are and shall be henceforth no longer subject to or form any part of the said Tree Farm Licence for the period hereinbefore stated.

Dated at Victoria in the Province of British Columbia

this .....<sup>21<sup>st</sup></sup>..... day of .....AUGUST....., 1962.

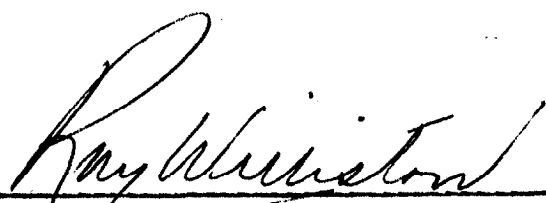
  
Minister of Lands, Forests, and Water Resources

LOGGING ROAD RIGHT-OF-WAY (40 FT. WIDE)  
N.W.D.

Scale: 10 chains = 1 inch

Oliver Vallee

N

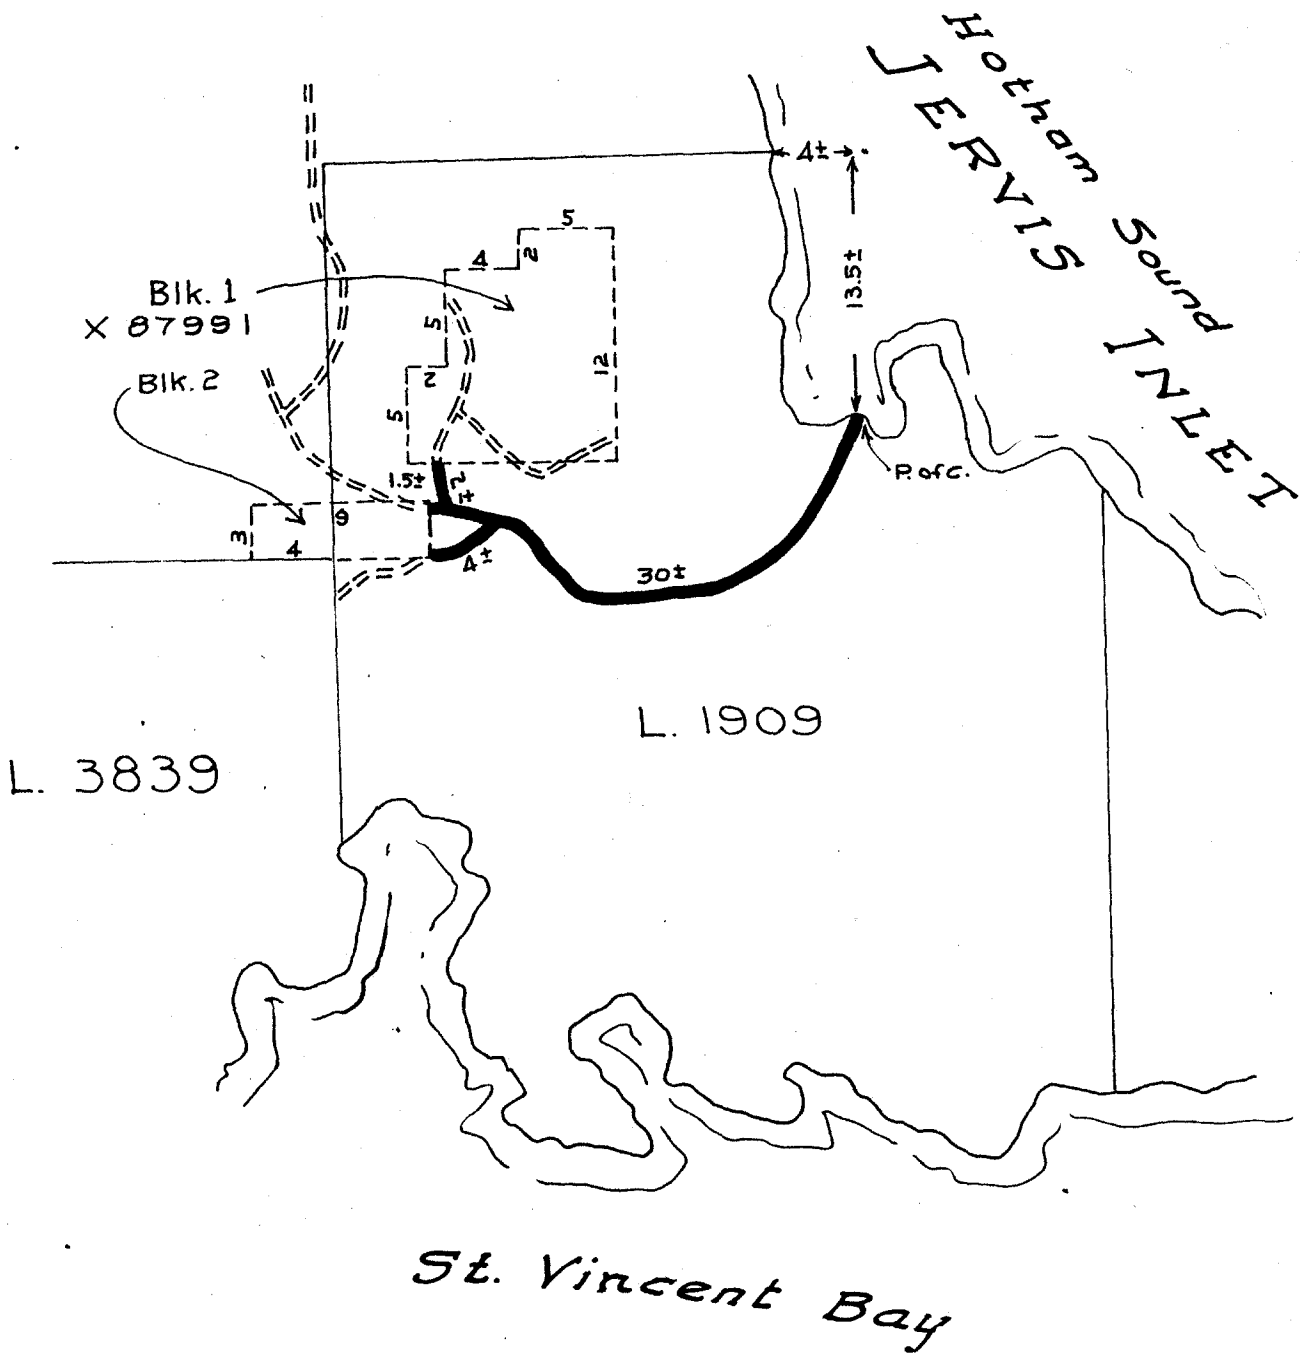

Road shown thus: 