

PROVINCE OF BRITISH COLUMBIA  
Department of Lands, Forests, and Water Resources  
FOREST SERVICE

---

IN THE MATTER OF TREE FARM LICENCE NUMBER 39

AMENDMENT NO. 37

---

Whereas a right-of-way for the purpose of removal of forest products is required over the lands described hereinafter which said lands are within Tree Farm Licence Number 39.


Therefore pursuant to Clause 12 of the said Tree Farm Licence Number 39 the following lands are herewith withdrawn from the lands described in Schedule "B" of the said Tree Farm Licence that is to say a logging road right-of-way 40 feet in width being more particularly shown in bold black on the attached sketch and described as follows:

"Commencing at a point on the easterly boundary of Special Use Permit Number 1800, said point being approximately 8 chains south from the intersection of the south boundary of S.T.L. 6273<sup>D</sup> with the easterly shore of Granville Bay, Hotham Sound, Jervis Inlet, New Westminster Land District; thence in general southeasterly, northwesterly, northerly, and easterly directions a distance of approximately 310 chains more or less to a point in S.T.L. 12175<sup>D</sup>, said point being approximately 34 chains southeasterly from the intersection of the west boundary of the said S.T.L. 12175<sup>D</sup> with the south shore of Freil Lake."


for the purpose of a right-of-way under Part VI of the Forest Act and the said lands so withdrawn are and shall be henceforth no longer subject to or form any part of the said Tree Farm Licence during the life of Special Use Permit Number 1799.

This amendment cancels and replaces Amendment Number 15 dated the 21st day of August, 1962.

Dated at the City of Victoria in the Province of British Columbia this...19<sup>th</sup>.....day of...MARCH....., 1964.

  
\_\_\_\_\_  
Minister of Lands, Forests, and Water Resources

NEW WESTMINSTER CANAL  
SCALE: 400 FEET TO AN INCH

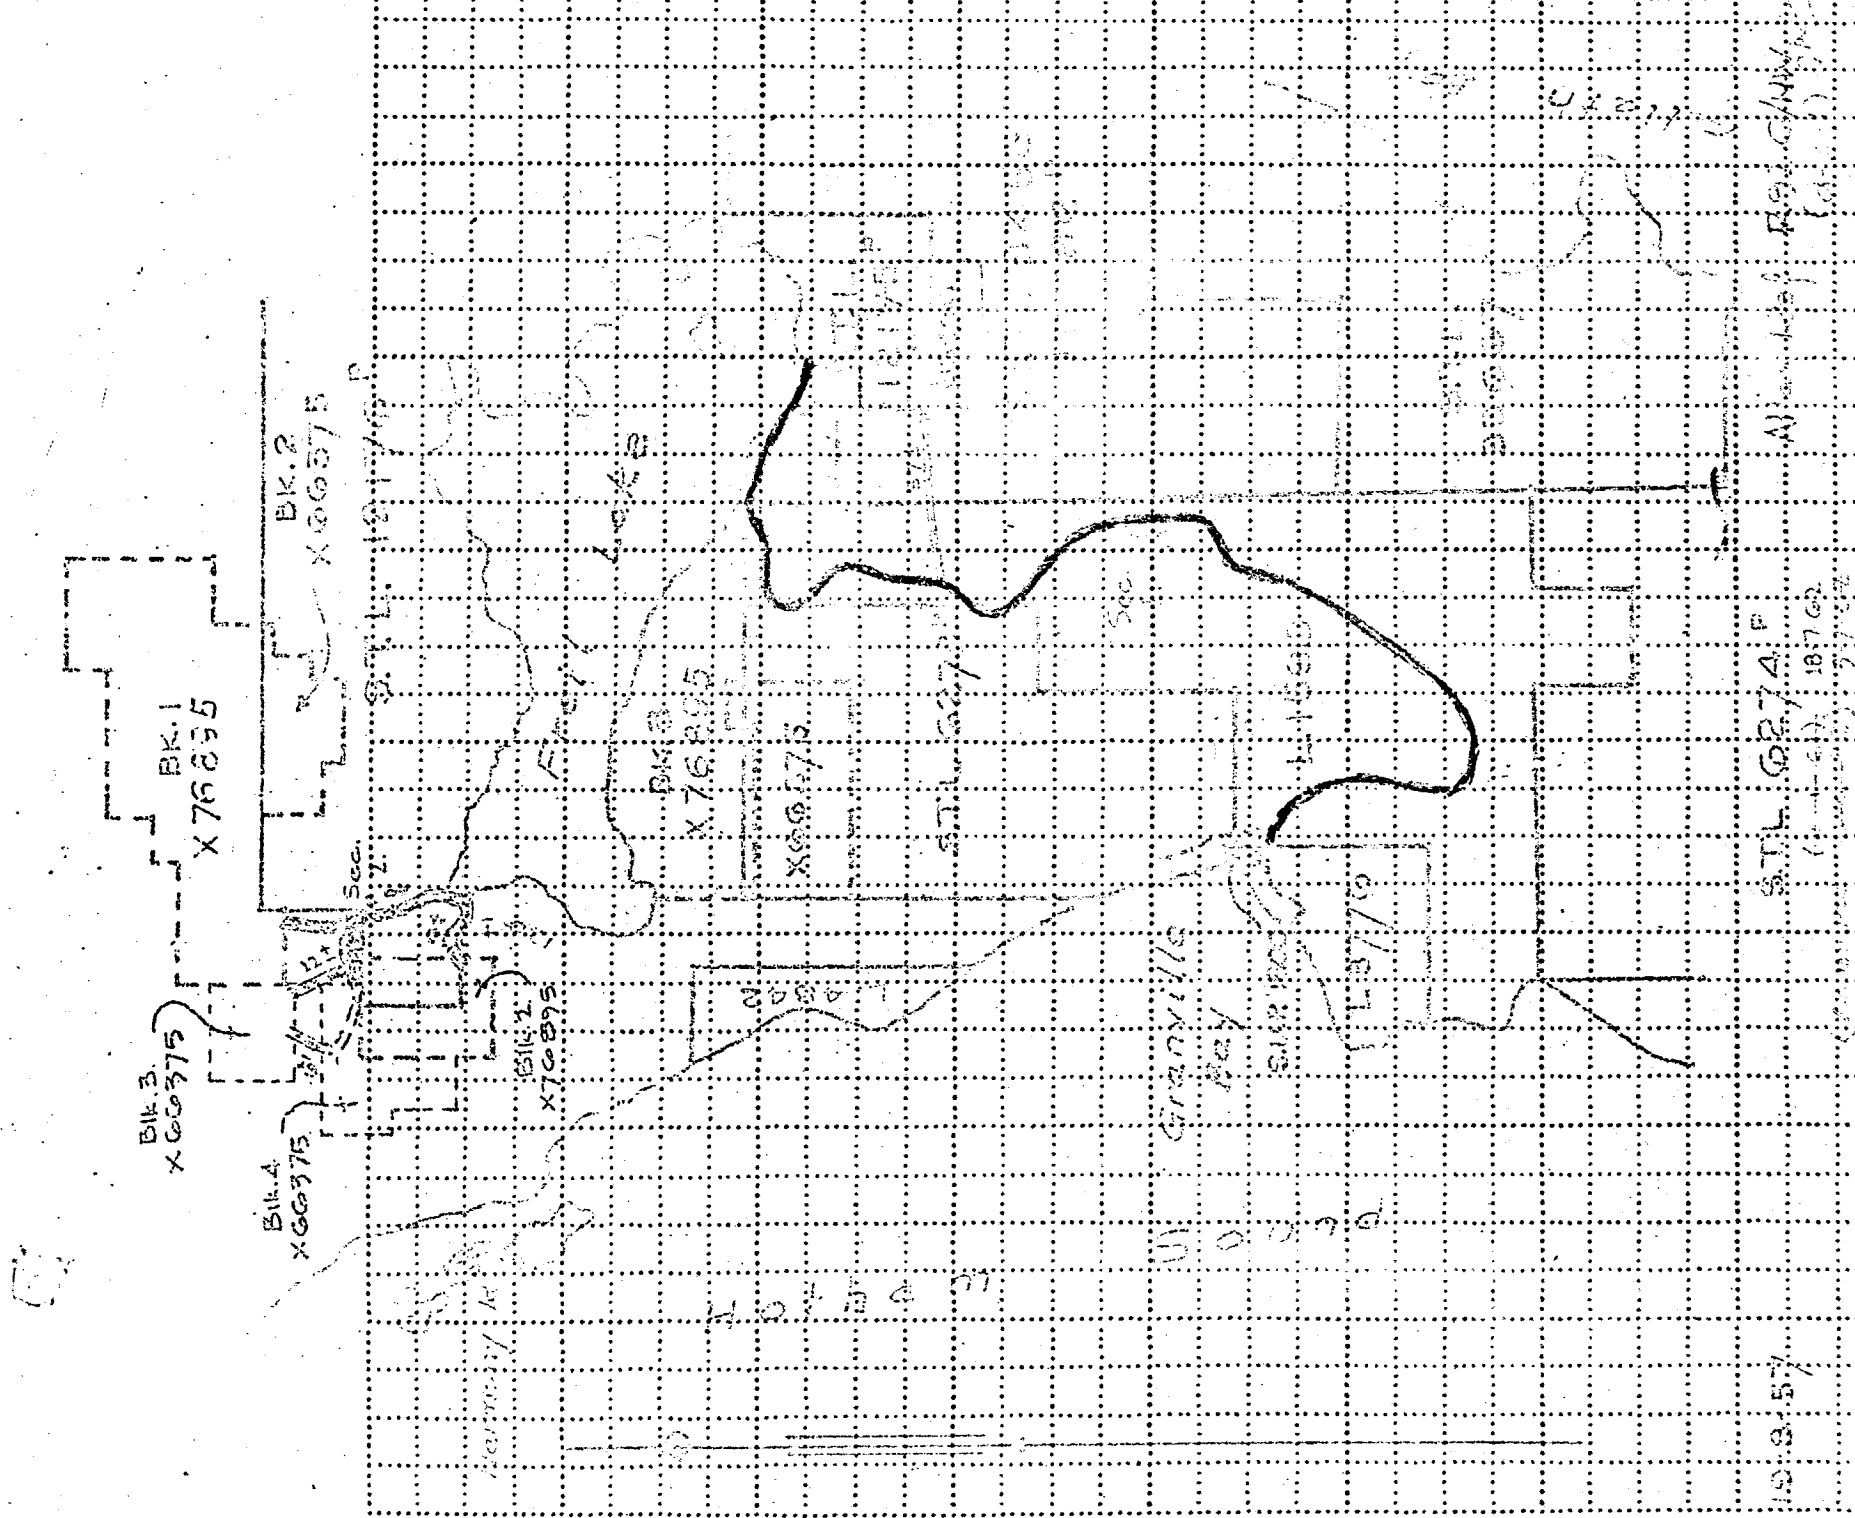

Bk. 3  
X00375

BK.1  
X76855

Bk. 4  
X00375

BK.2  
X00375

BK.2  
X76855

BK.3  
X76855

X00375

X76855

1519-57  
S.D.L. 0274 F  
ALUMINUM RES. CANALS  
(10-1-57) 187 G2  
(10-1-57) 57 G2