

PROVINCE OF BRITISH COLUMBIA

Department of Lands, Forests, and Water Resources

FOREST SERVICE

IN THE MATTER OF TREE FARM LICENCE NUMBER 39

AMENDMENT NUMBER 59

Whereas the lands described hereinafter are within Tree Farm Licence Number 39;


And whereas a right-of-way for the purpose of removal of forest products is required over the said lands;

Therefore pursuant to Clause 12 of the said Tree Farm Licence, the following lands are herewith withdrawn from Schedule "B" of the said Tree Farm Licence for the purpose of a right-of-way under Part VI of the Forest Act for the period necessary for the removal of forest products from Timber Sale X 84674 or any extension or resale thereof:

"The logging right-of-way, 40 feet in width, traversing unsurveyed Crown Land and Lot 3256, New Westminster Land District as shown in bold black on the sketch attached hereto."


and the lands so withdrawn are and shall be henceforth no longer part of or subject to the said Tree Farm Licence Number 39 during the lifetime of the easement issued in respect of the aforesaid logging right-of-way.

Dated at the City of Victoria in the Province of British Columbia this 18th day of MAY, 1966.

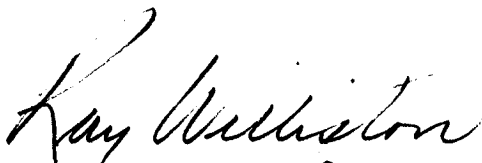

Minister of Lands, Forests, and Water Resources

HOTHAM SOUND

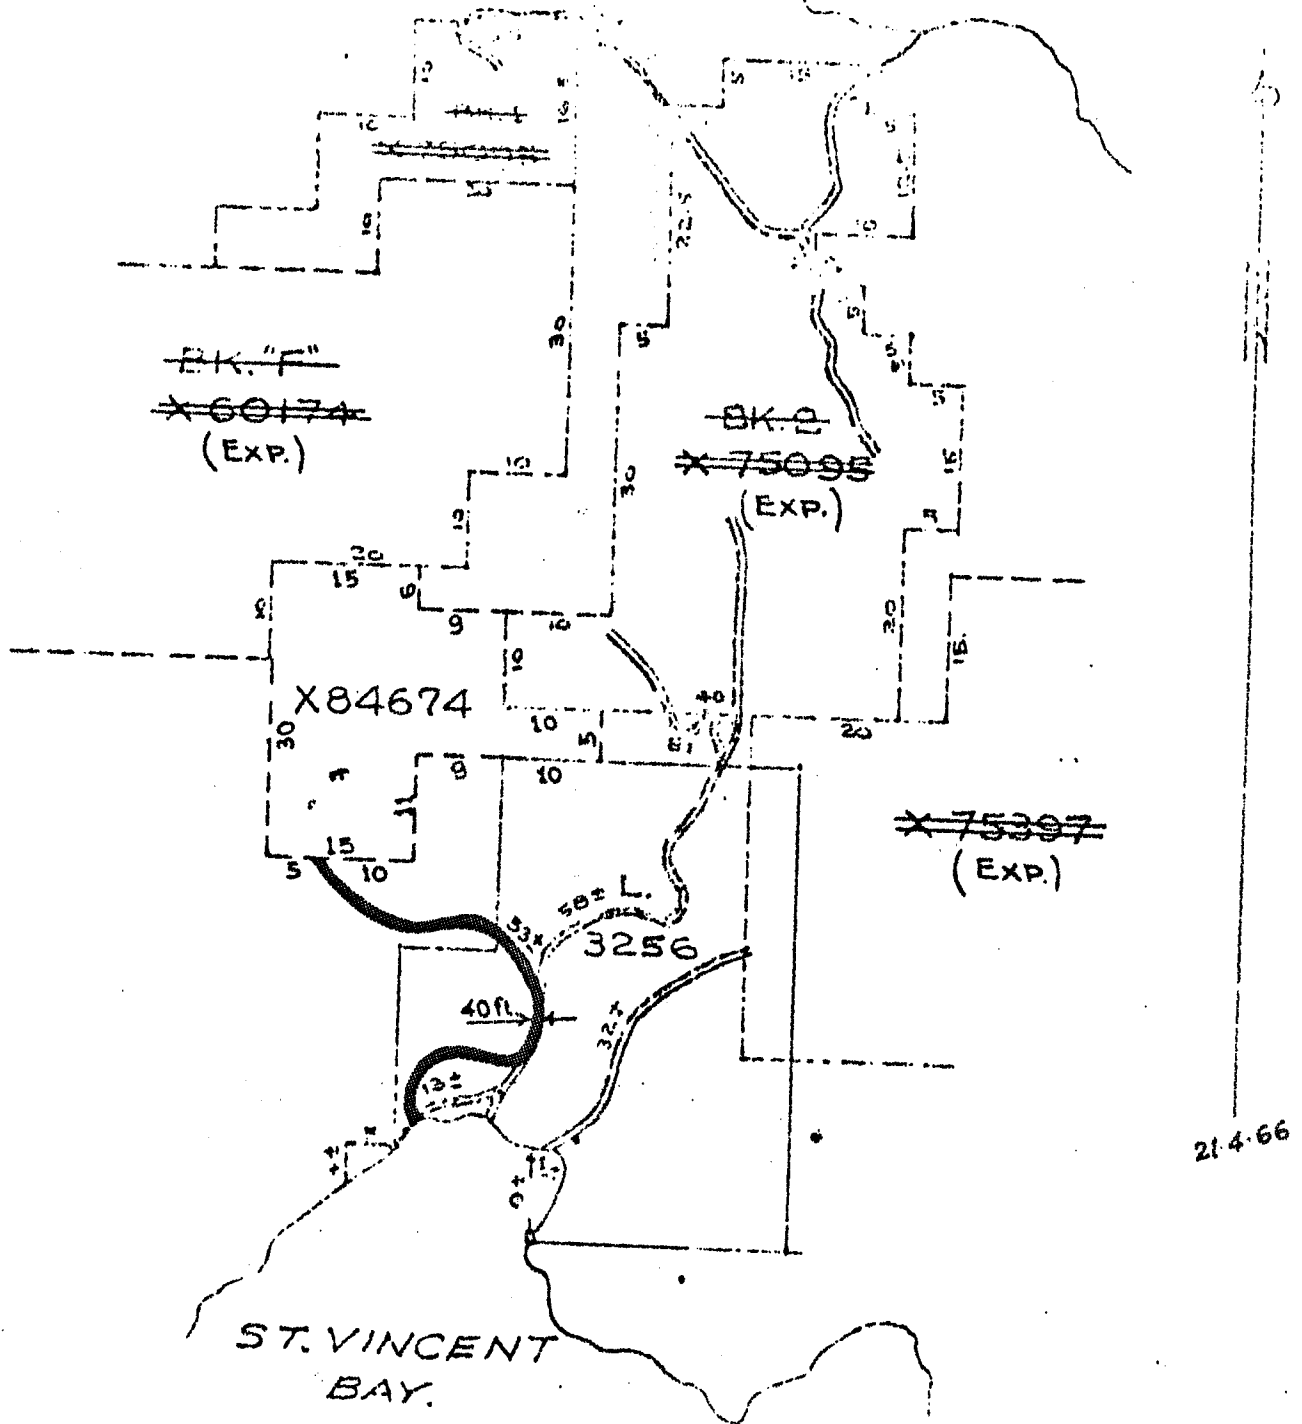


SCALE: 20 CHS. = 1 INCH

T.F.L. NO. 39
AMENDMENT NO. 59

THE HONOURABLE THE MINISTER

Attached in duplicate is Amendment No. 59 to
T.F.L. 39 - M.B. & P.R. Ltd. - which withdraws lands
from Schedule "B" of the licence for removal of forest
products from T.S. X 84674 (right-of-way).

Your signature is recommended.


L.F. Swannell,
Chief Forester.