

PROVINCE OF BRITISH COLUMBIA

Department of Lands, Forests, and Water Resources

FOREST SERVICE

---

IN THE MATTER OF TREE FARM LICENCE NUMBER 39

AMENDMENT NUMBER 74

---

Whereas the lands described hereinafter are within Tree Farm Licence Number 39 and are found to be suitable for a higher economic use than the growing of forest crops;

And whereas the withdrawal of the aforementioned lands together with any lands previously withdrawn does not diminish the productive capacity of the licence area to the extent provided in Clause 11 of the Tree Farm Licence;

Therefore pursuant to Subsection (14) of Section 36 of the "Forest Act" being Chapter 153 of the Revised Statutes of British Columbia, 1960, and pursuant to Clause 11 of the said Tree Farm Licence the following lands are herewith withdrawn from the lands described in Schedule "B" of the said Tree Farm Licence; namely, all that parcel or tract of land being more particularly shown in bold black on the sketch attached hereto and described as follows:


"An area fronting on Jervis Inlet in the vicinity of Slattery Bay, New Westminster District, containing 15.9 acres, more or less."

and the said lands so withdrawn are and shall be, henceforth no longer subject to or form any part of the said Tree Farm Licence Number 39.

FOREST SERVICE

Amendment No. 74 T.F.L. 39  
N.W.D.

Scale: 1 mile = 1 inch

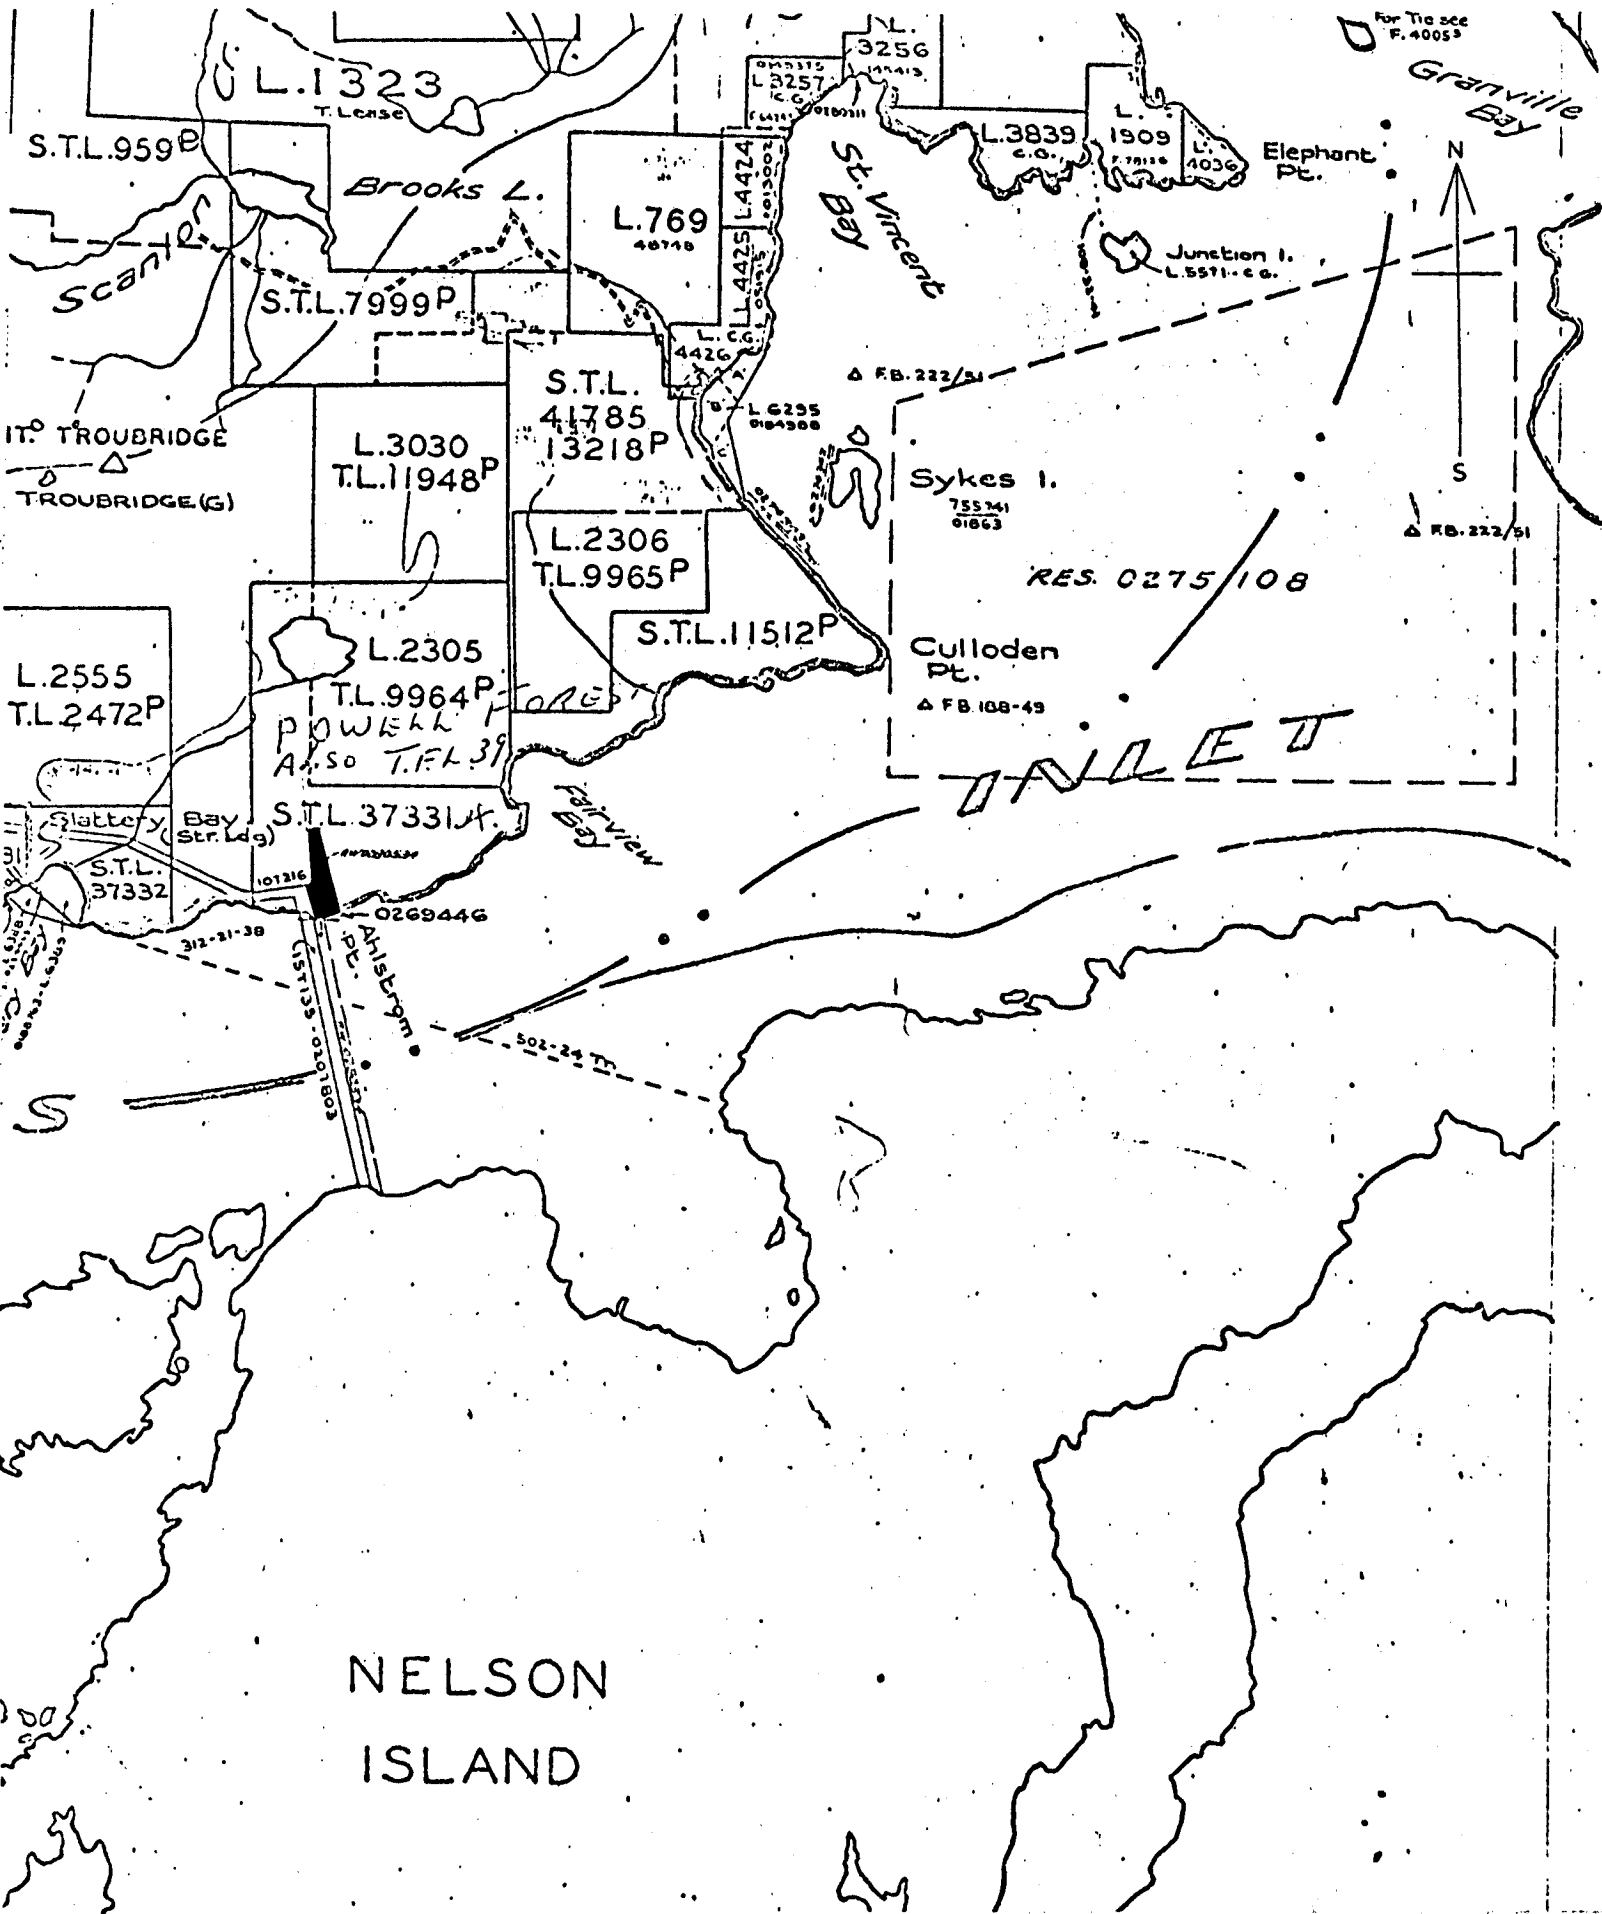


NELSON ISLAND

Lot No.	Field Book	Pigeon-hole	Date Surveyed	Reference Map 92 F./NE (d-7) Plan File
				Sketch for _____ Made by C.P.E.S.
				Department of Lands, Forests, and Water Resources,
				F.S. Draughting Room, Victoria, B.C., May 23, 1968

TO THE HONOURABLE THE MINISTER

Your signature is recommended on the attached Amendment Number 74 to Tree Farm Licence Number 39 - MacMillan Bloedel Limited - which provides B.C. Hydro and Power Authority Transmission Line Right-of-way to be removed from Schedule "B" lands.

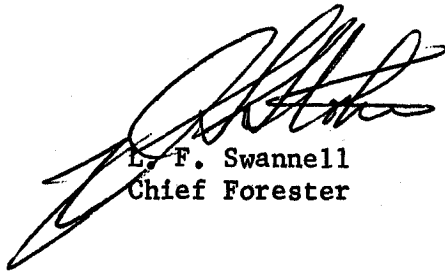

L. F. Swannell  
Chief Forester