

PROVINCE OF BRITISH COLUMBIA
Department of Lands, Forests, and Water Resources
FOREST SERVICE

IN THE MATTER OF TREE FARM LICENCE NUMBER 39
AMENDMENT NUMBER 88

Whereas the lands described hereinafter are within Tree Farm Licence Number 39 and are found to be suitable for a higher economic use than the growing of forest crops;

And whereas the Licensee has requested the withdrawal of the aforementioned lands from Schedule "A" of the said Tree Farm Licence;

Therefore pursuant to Subsection (14) of Section 36 of the Forest Act being Chapter 153 of the Revised Statutes of British Columbia, 1960 and pursuant to Clause 14 of the said Tree Farm Licence Number 39, the Licensor hereby consents to the withdrawal from Schedule "A" of the said Tree Farm Licence of the following lands;

- (1) Lot 1 of Section 19, Township 6, Rupert District,
Plan 23654.

shown outlined in bold black on the sketch attached hereto and the lands so withdrawn are and shall be henceforth no longer part of or subject to the said Tree Farm Licence Number 39.

Dated at the City of Victoria in the Province of British Columbia
this^{9th}..... day of^{December}....., 1970.

signed "Ray Williston"
Minister of Lands, Forests, and Water Resources

Amendment #88 to T.F.L. #39

PLAN 23654


PLAN OF SUBDIVISION OF PART
OF S.W. 1/4 SEC. 19 TP. 6
RUPERT DISTRICT

SCALE 1"=200'

Deposited in the Land Registry
Office of Victoria, B.C.
This 20th day of September 1972
[Signature]
Registrar

LEGEND
Bearings are astronomic and derived from Plan 433 R.W.

- O.I.B. Indicates Old Iron Bar found
- I.P. Indicates Iron Bar set
- O.P. Indicates Old Wood Post found
- Indicates Traverse Hub

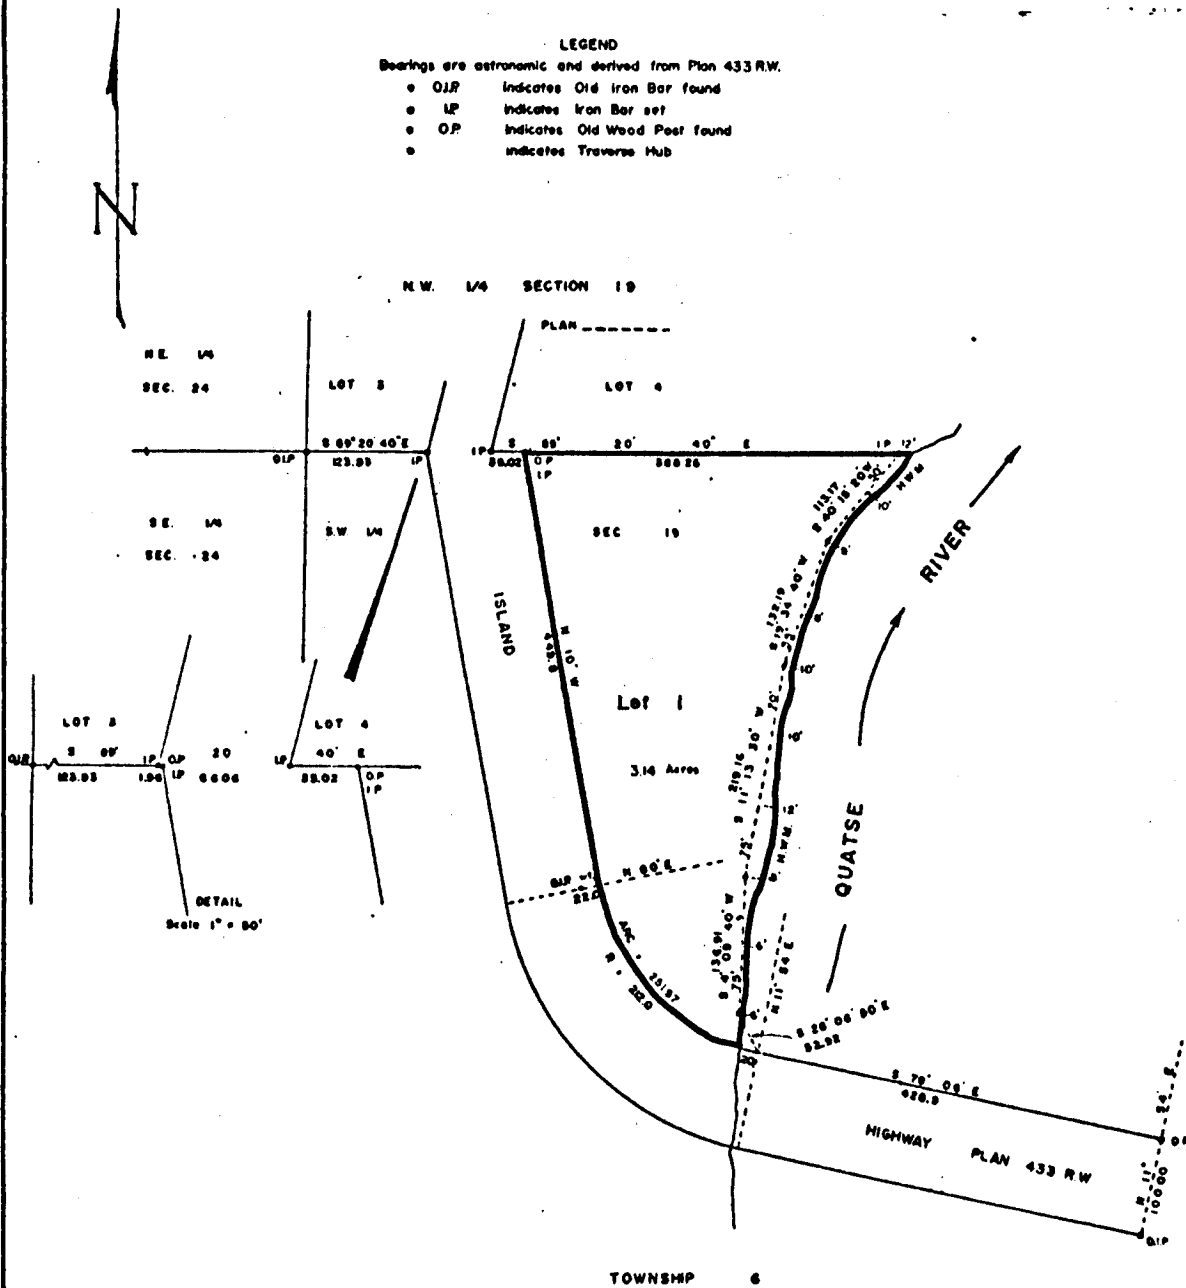

MacLean Blooded Limited
Per:

[Signature]
Vice President

[Signature]
Secretary

The unregistered land included within this plan, which was not included in a grant from the crown, need not be retained.

[Signature]
Minister of Lands, Forests and Water Resources
Victoria B.C. this 11 day of Sept 1970

I, A.C. Bridge of the City of Victoria, British Columbia Land Surveyor, make oath and say that I was present at and did personally superintend the survey represented by this plan, and that the survey and plan are correct.

The said survey was completed on the
12th day of December 1969

Sworn before me this
22nd day of Apr 1970 *[Signature]*

Approved under the Land Registry Act:
this 20th day of July 1972

[Signature]
Approving Officer, Dept. of Highways

[Signature]
A Commissioner for taking affidavits within British Columbia

This plan lies within the Mount
Weddington Regional District