

COPY

PROVINCE OF BRITISH COLUMBIA

Ministry of Forests

IN THE MATTER OF TREE FARM LICENCE NUMBER 44

INSTRUMENT NUMBER 3

Amendment

Whereas the lands described hereinafter are within Tree Farm Licence Number 44 and are found to be suitable for a higher economic use than that of growing forest crops;


And whereas the Licencee has requested the withdrawal of the aforementioned lands from Schedule "A" of the said Tree Farm Licence;


Therefore pursuant to paragraph 1.04 subparagraph (a) of the said Tree Farm Licence, the following lands are herewith withdrawn from the lands described in Schedule "A" of the said Tree Farm Licence Number 44 namely, those parcels or tracts of land being more particularly shown in red on the plan attached hereto and described as follows:

"that portion of Lot 27, Alberni District (except the right of way of the Esquimalt and Nanaimo Railway Company) as shown outlined in red on plan recorded in the Provincial Ministry of Transportation and Highways, Victoria, B. C. under "Road Surveys 9116", being a copy of Highway District Plan A63 (2.480 hectares)"

and the said lands so withdrawn are and shall be hence forth no longer part of or subject to the said Tree Farm Licence Number 44.

Dated at the City of Victoria in the Province of British Columbia this 10th day of March, 1986.

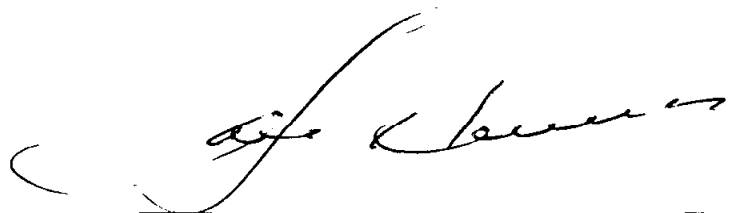
Minister of Forests

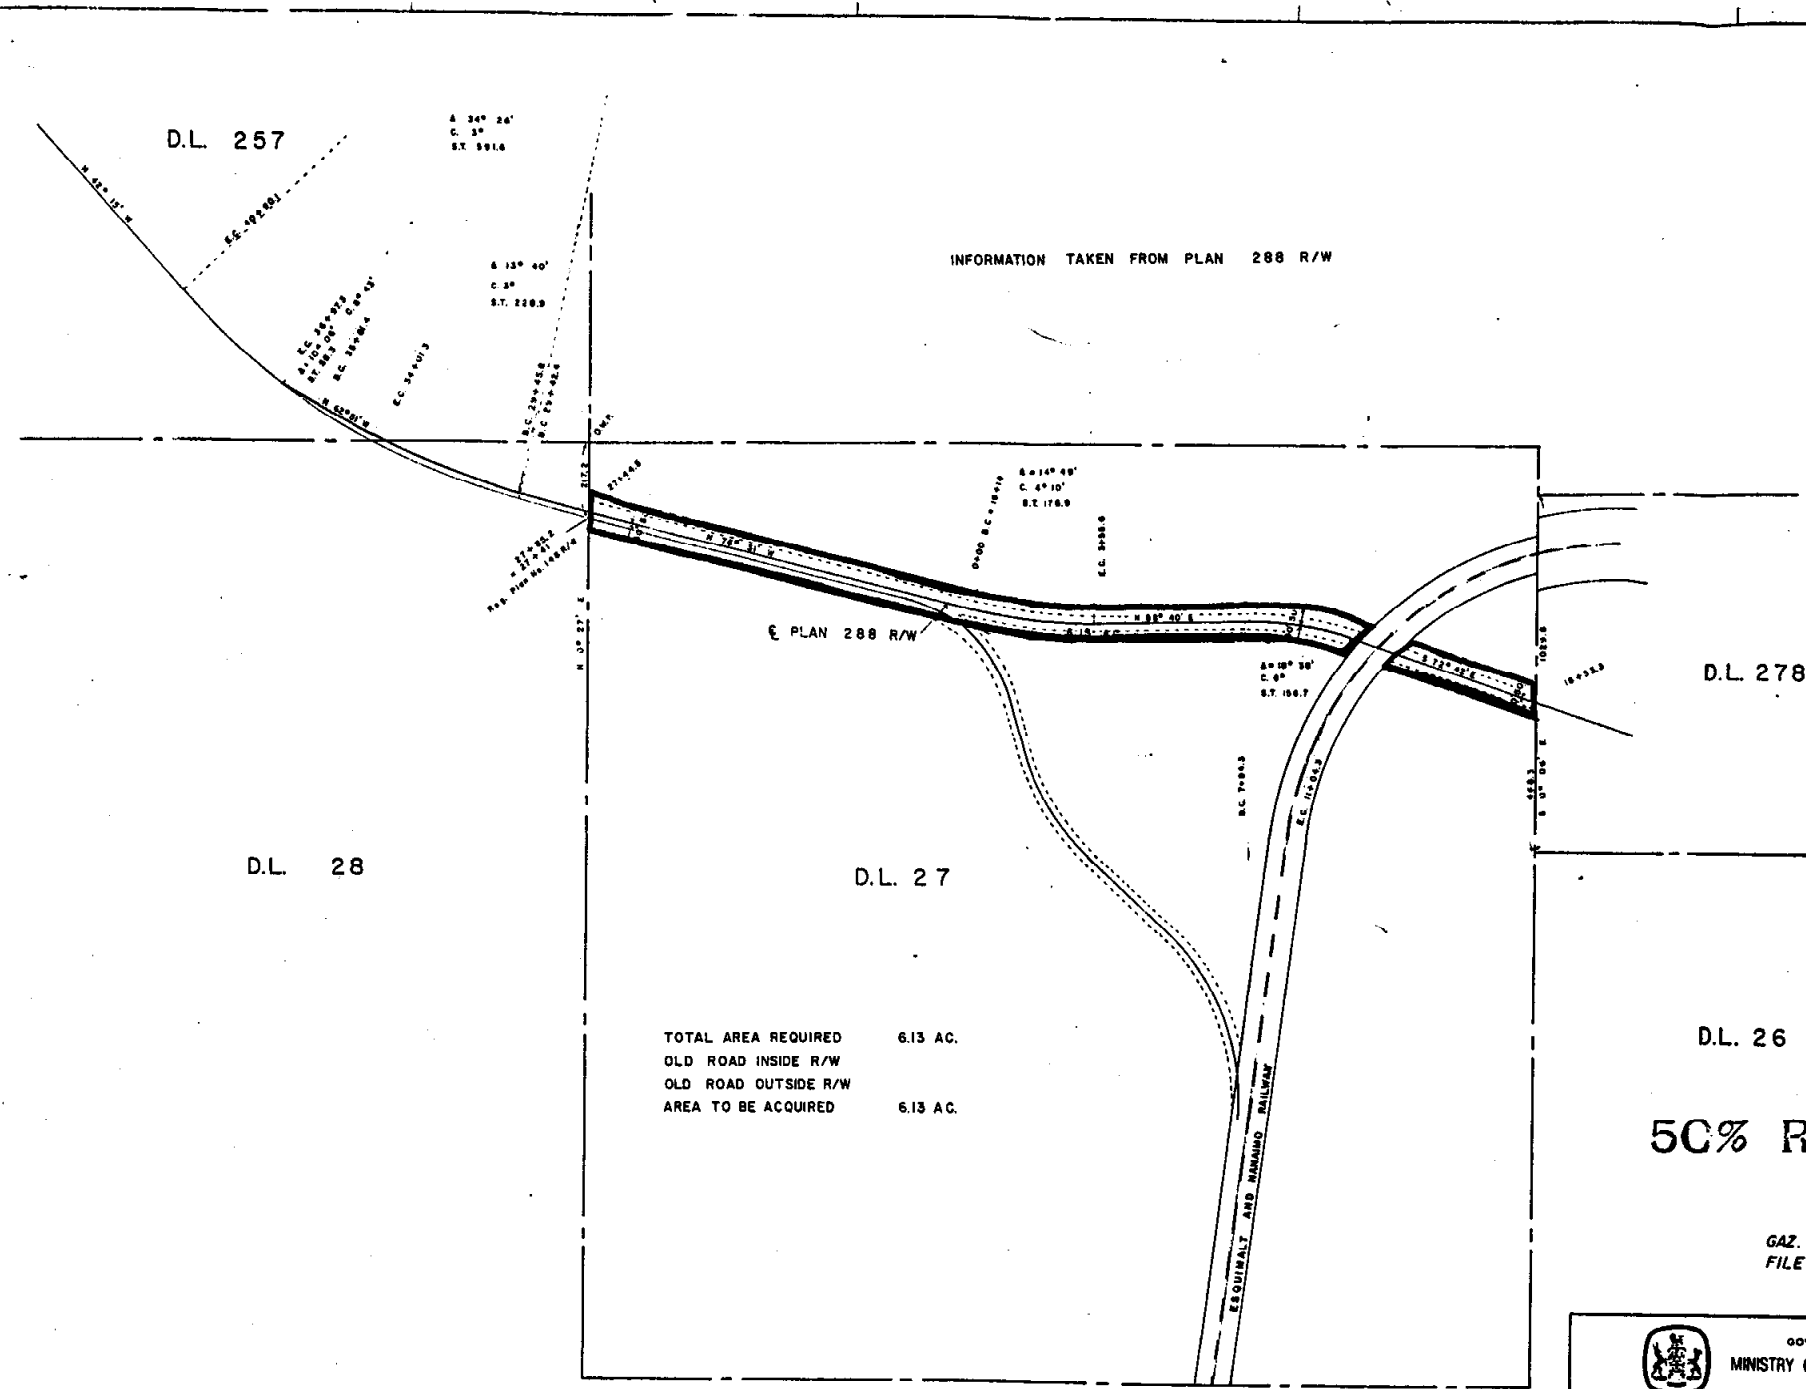

INFORMATION TAKEN FROM PLAN 288 R/W

D.L. 28

D.L. 27

D.L. 278

D.L. 26

TOTAL AREA REQUIRED 6.13 AC.
 OLD ROAD INSIDE R/W
 OLD ROAD OUTSIDE R/W
 AREA TO BE ACQUIRED 6.13 AC.

50% REDUCTION

GAZ. PUBLISHED NOV. 1/84
 FILE: 63-20-00/343066



GOVERNMENT OF BRITISH COLUMBIA
 MINISTRY OF TRANSPORTATION AND HIGHWAYS
 PORT ALBERNI HIGHWAY DISTRICT

ACQUISITION PLAN FOR RIGHT-OF-WAY THROUGH
 DISTRICT LOT 27, ALBERNI DISTRICT,
 ALBERNI ELECTORAL DISTRICT.

F	
E	
D	
C	
B	
A	

PREPARED UNDER THE DIRECTION OF	DATE	SCALE	NO. OF SHEETS	TOTAL SHEETS
APPROVED	DATE	APPROVED	DATE	