


SHEET 1

LEGEND:	
—○—	DENOTES FENCE
ha	DENOTES HECTARE
—	DENOTES PITS LIMIT
⊙	DENOTES LEGAL WORKMENT

NOTES
 ELEVATIONS ARE BASED ON AN ASSUMED DATUM
 SURVEY PERFORMED ON THE 18th OF AUGUST, 2010
 DRAWN FOR CHRIS WARD

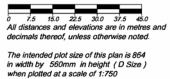

SKETCH SHOWING PROPOSED LIMITS OF X PIT WITHIN LOT A, PLAN 123456, DISTRICT LOT 2222, X DISTRICT


BCGS MAP SHEET 92P.056

ABC LTD.
 ABC PHYSICAL ADDRESS
 PHONE No. 250-123-1234


Sheet: 1 of 2

DATE: 12/24/07


LINE 1

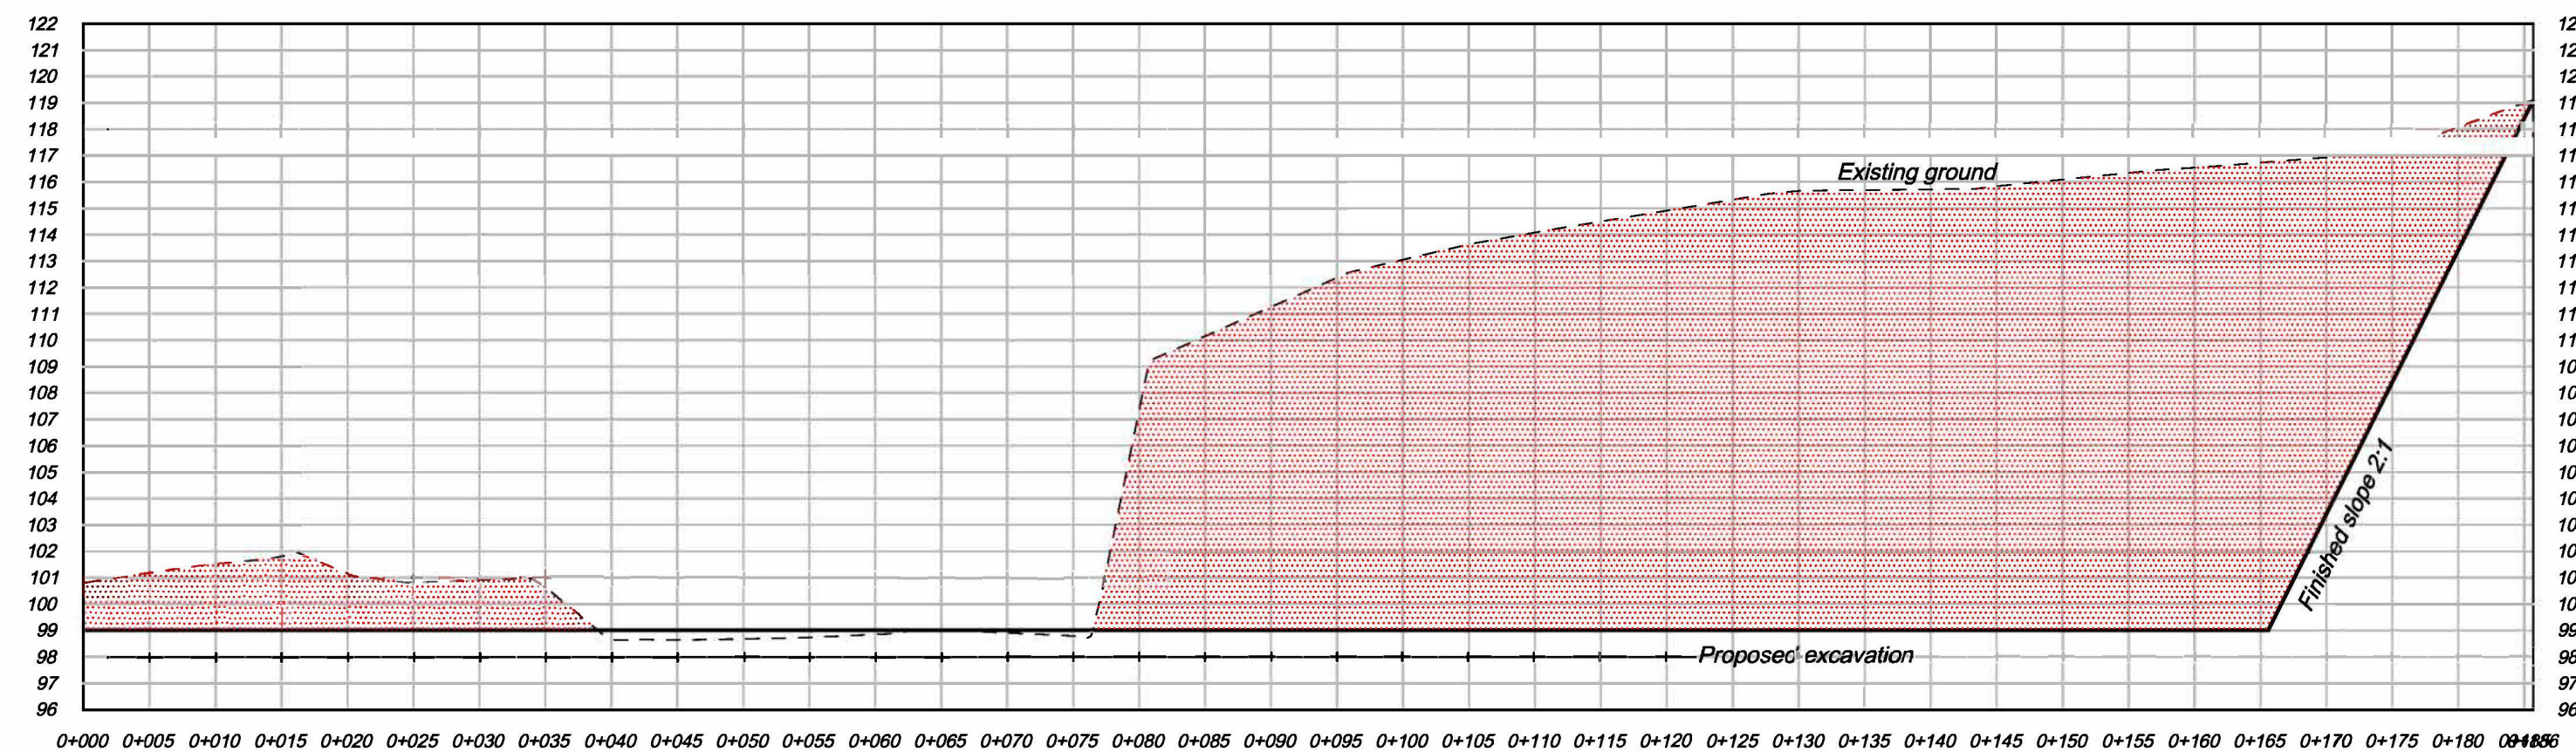

LINE A

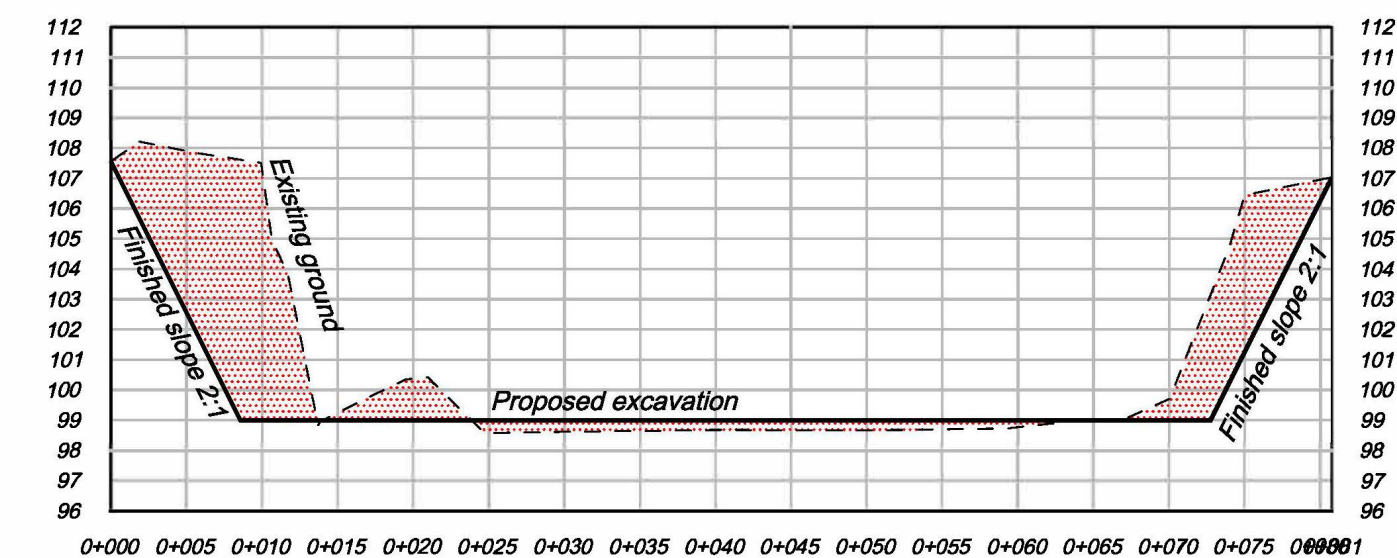

LINE 2

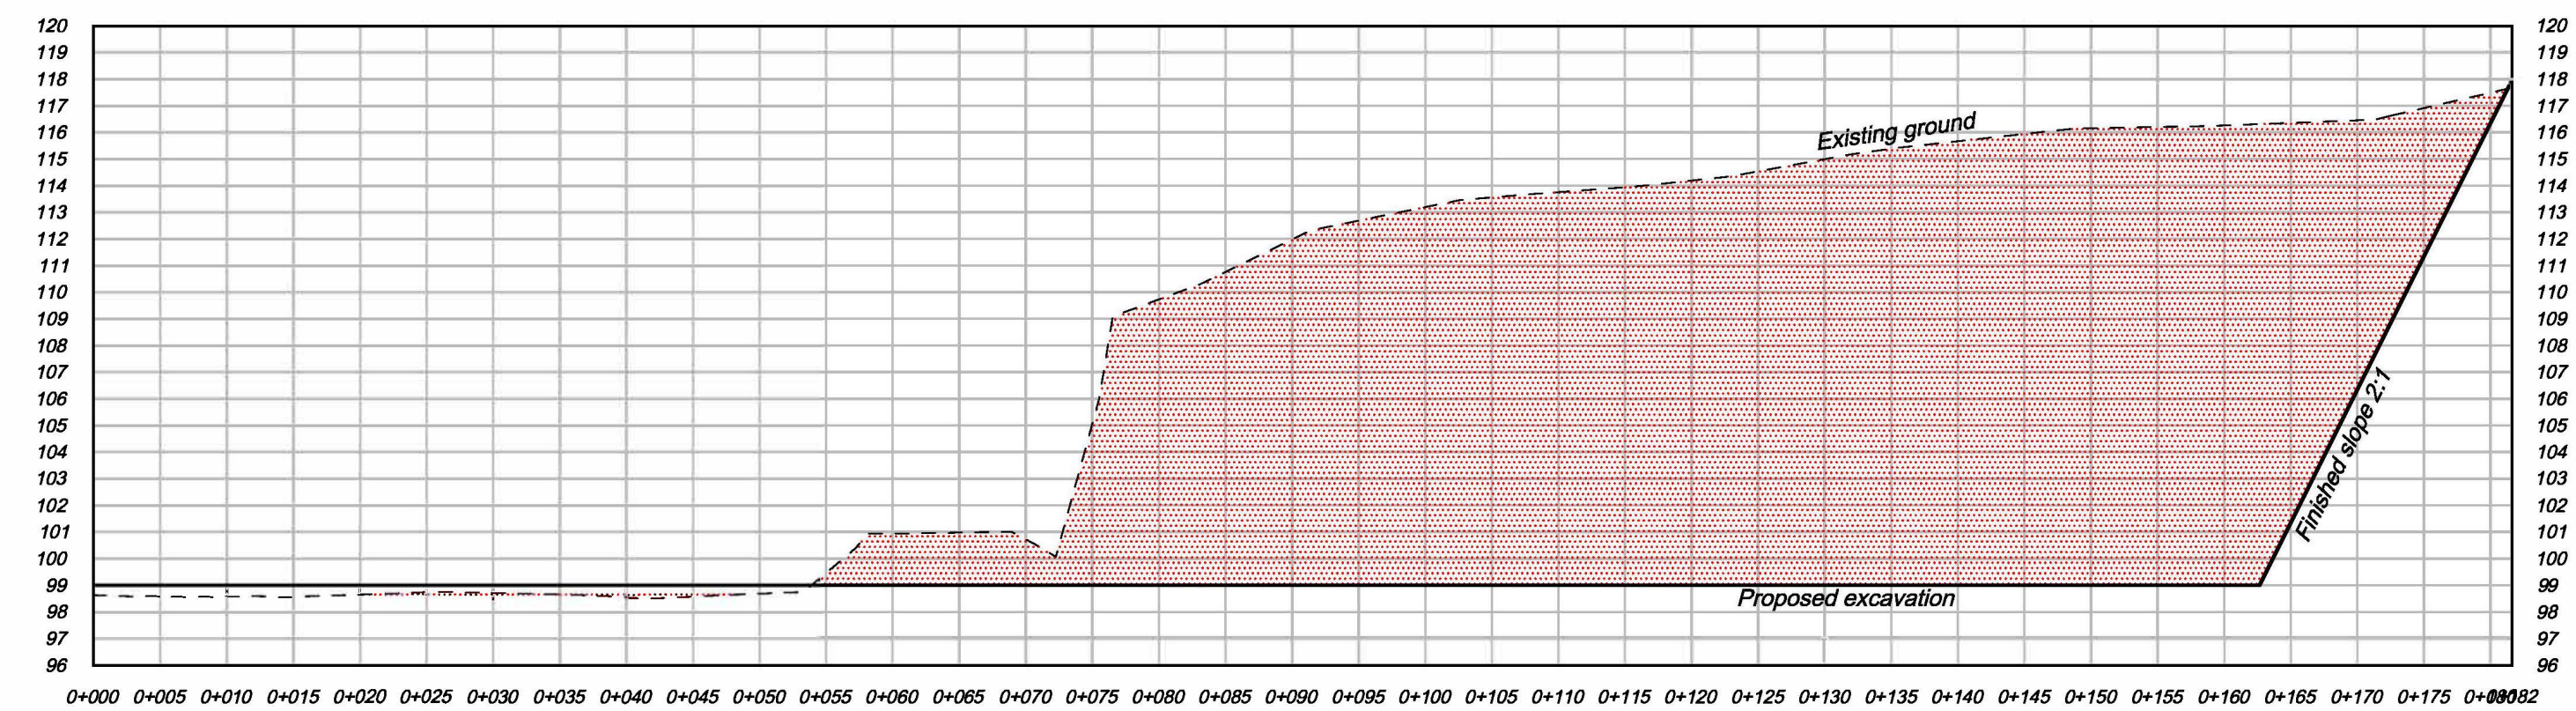

LINE B

