




# Placer Lease Application Technical Survey Plan

Application Event Number: 5533337

File Number: 13990-04-719

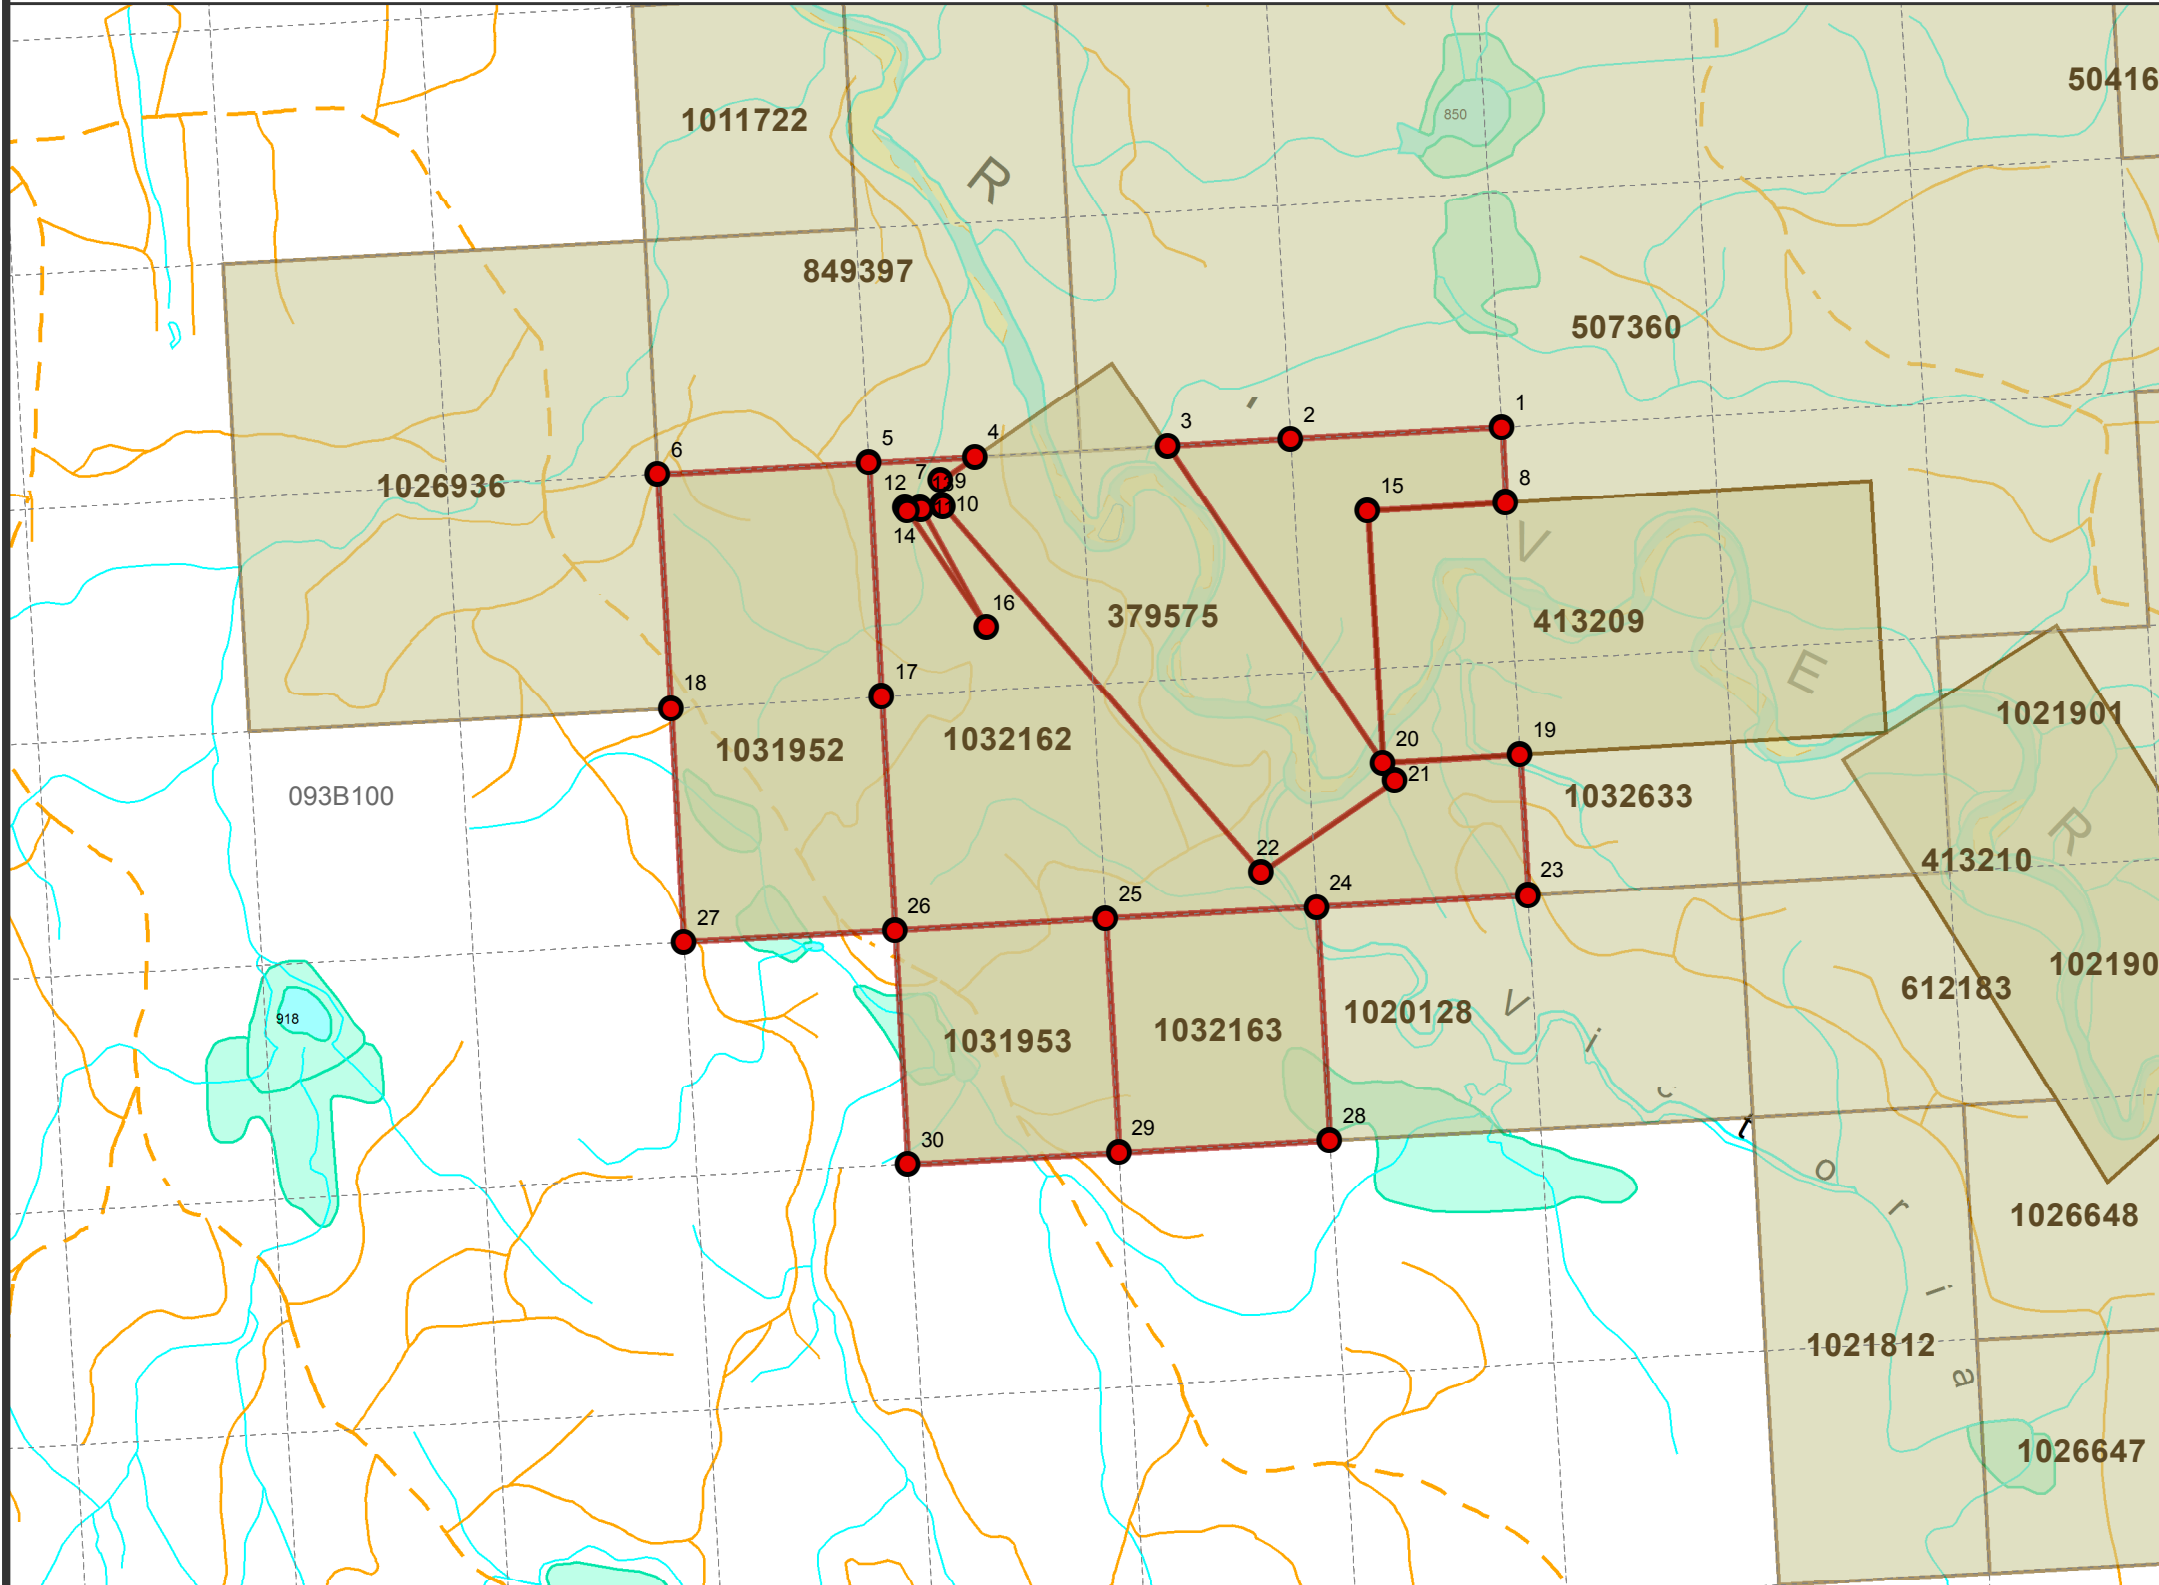

Area in Hectares: 159.57

Tenure Number(s)	Claim Name(s)
1031952 1031953 1032162 1032163	GRANT - 1 GRANT - 2 GRANT - 3 GRANT - 4

### UTM Coordinates (meters)

Point	Easting	Northing	Point	Easting	Northing
1	564164.63	5866202.06	16	563124.47	5865849.84
2	563744.62	5866196.47	17	562910.65	5865721.93
3	563499.76	5866193.25	18	562490.60	5865716.48
4	563116.41	5866188.21	19	564173.27	5865553.26
5	562904.60	5866185.43	20	563900.43	5865548.29
6	562484.59	5866179.98	21	563922.97	5865512.02
7	563044.92	5866143.79	22	563649.24	5865341.97
8	564166.61	5866053.22	23	564176.98	5865275.07
9	563046.03	5866095.30	24	563756.89	5865269.48
10	563047.87	5866092.98	25	563336.80	5865263.96
11	563002.43	5866094.27	26	562916.71	5865258.44
12	562973.02	5866093.62	27	562496.62	5865252.99
13	563004.81	5866089.51	28	563763.02	5864805.98
14	562976.98	5866087.26	29	563342.89	5864800.46
15	563891.34	5866048.21	30	562922.76	5864794.94

All Points are within UTM Zone 10

I hereby agree with the boundary as identified in red and the coordinates provided

**X**

Federation Mining Ltd. (280252)

Date:

Scale: 1:15,000

● Point with UTM Coordinates  
  Placer Claim  
  Parks & Protected Areas  
  Mapsheet Grid  
  MTO Cell Grid

