


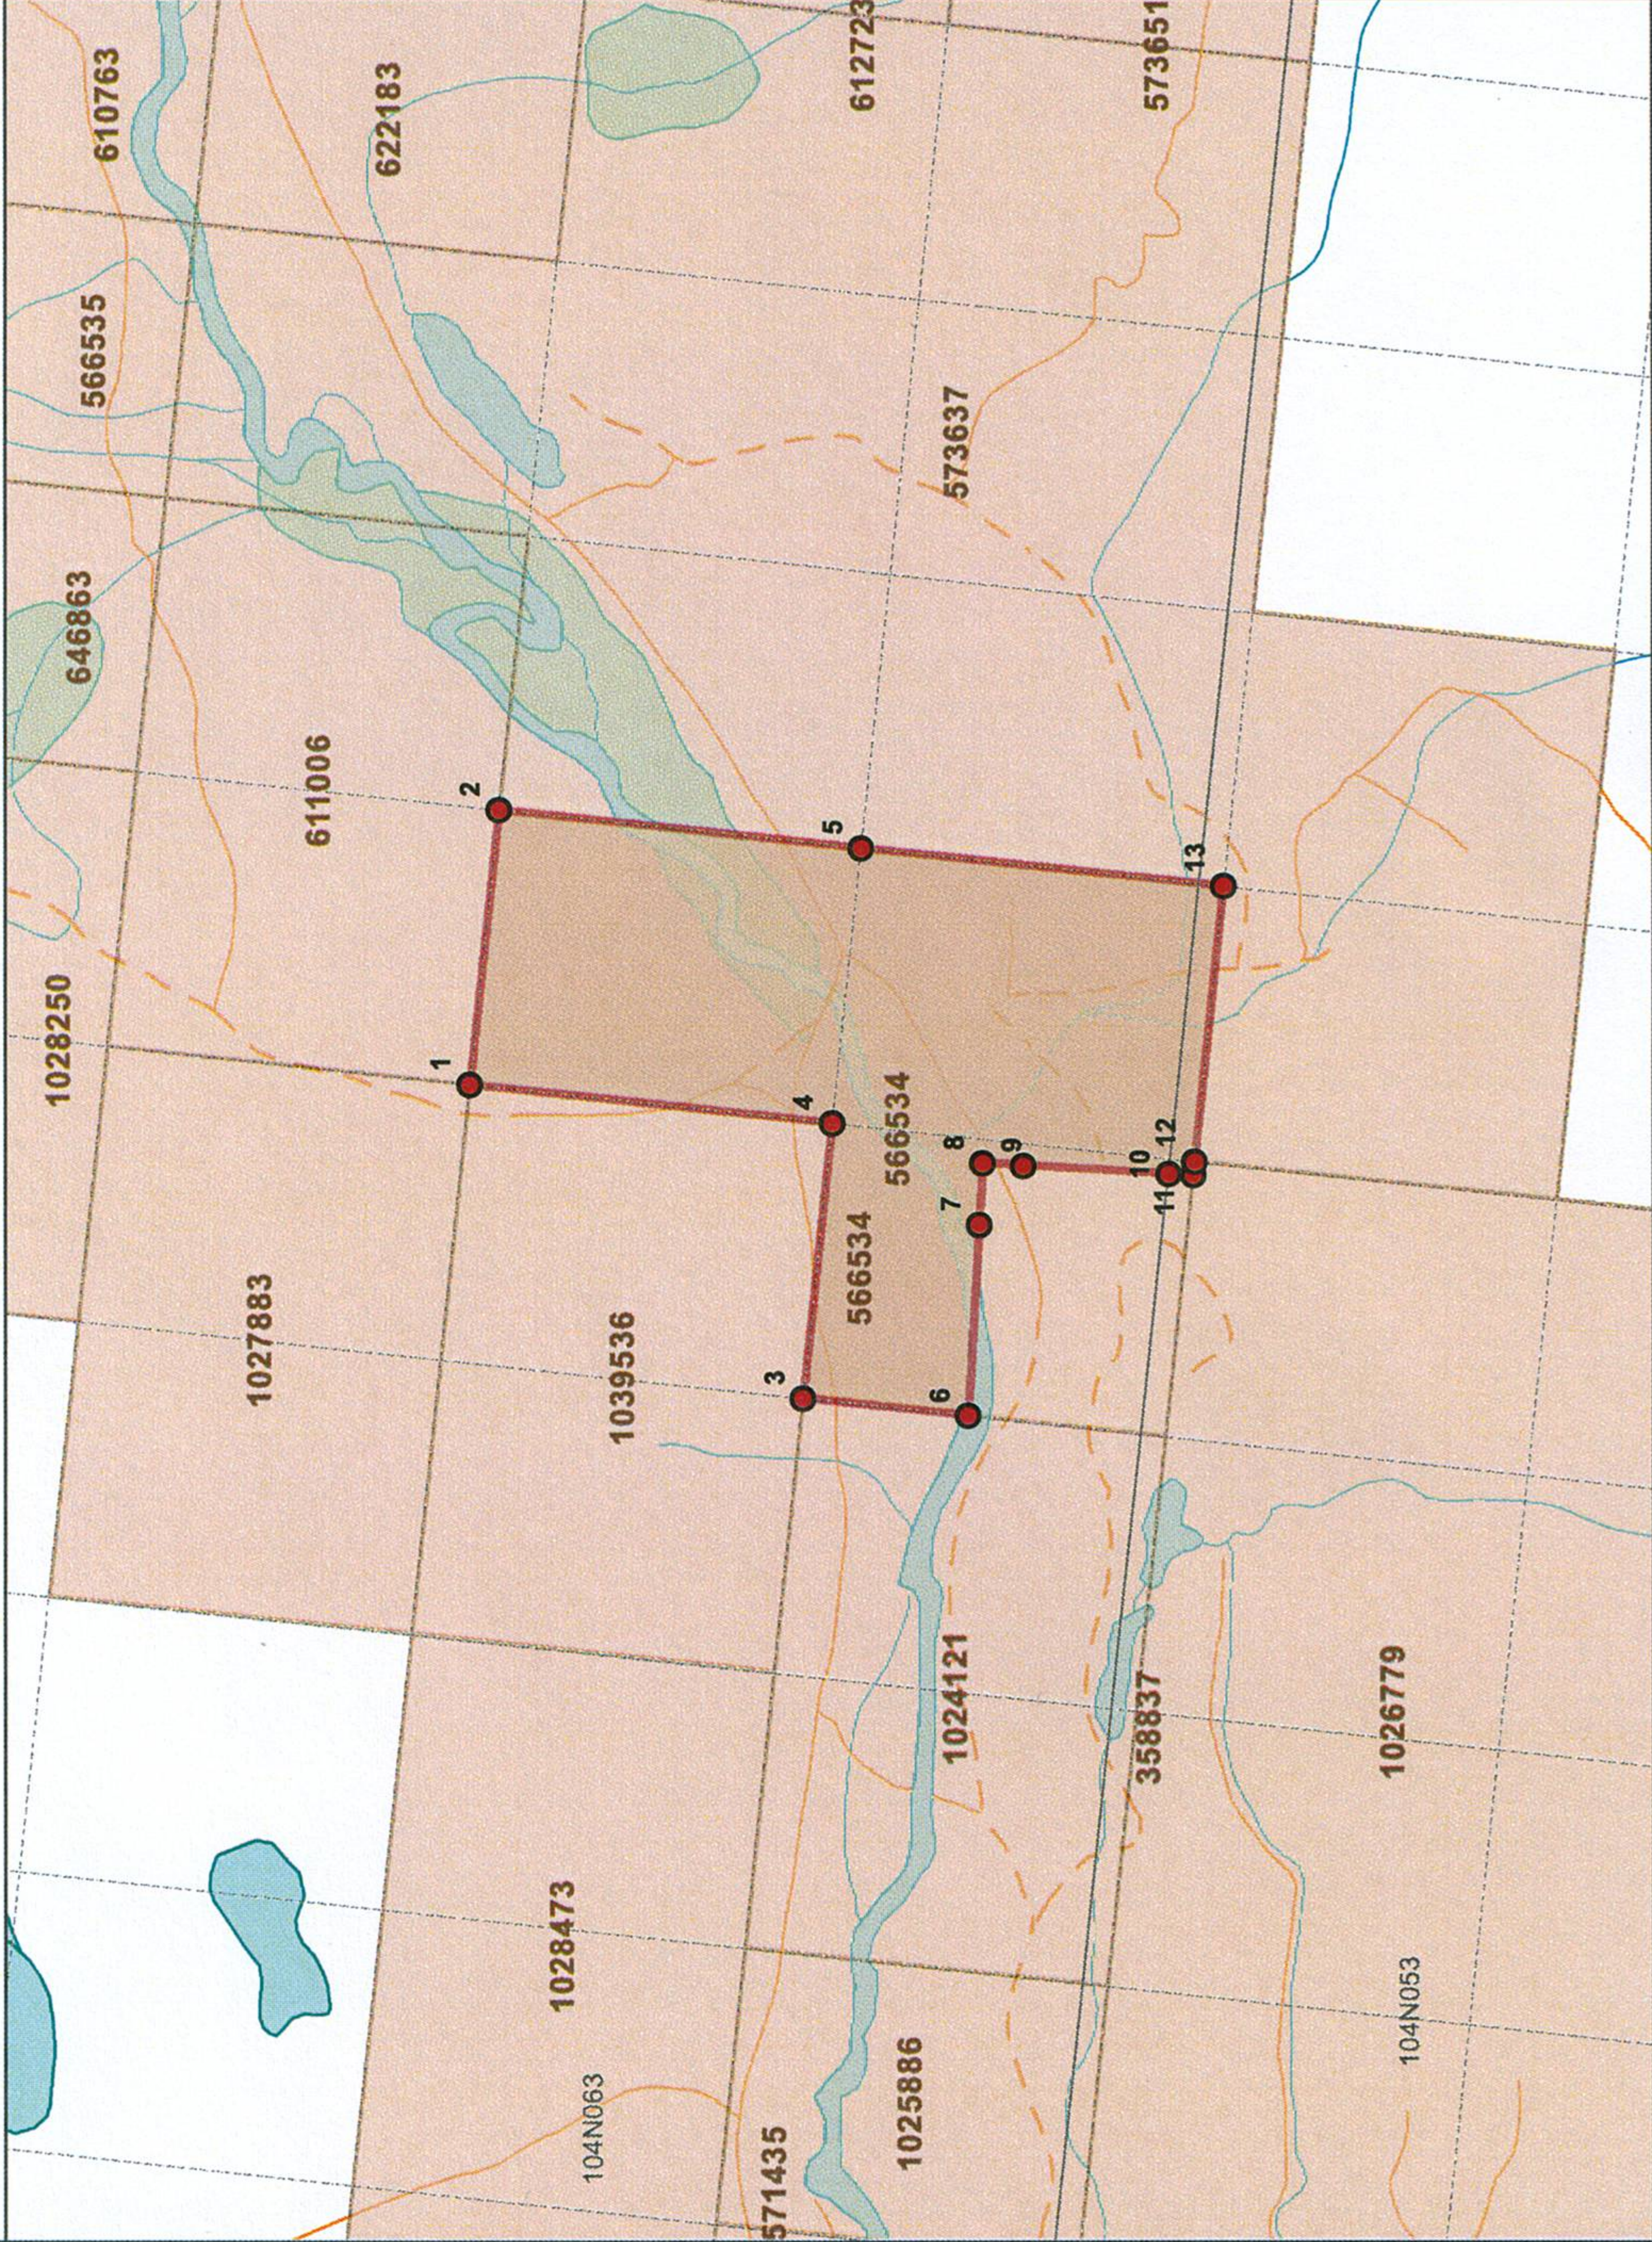

Placer Lease Application Technical Survey Plan

Application Event Number: 5633975

File Number: 13990-02-742



Area in Hectares: 40.58

Tenure Number(s) Claim Name(s)

566534 723

UTM Coordinates (meters)

Point	Eastings	Northing	Point	Eastings	Northing
1	585253.548	6608731.195			
2	585606.221	6608739.267			
3	584911.368	6608259.220			
4	585264.087	6608267.224			
5	585616.804	6608275.295			
6	584916.154	6608047.599			
7	585159.801	6608065.169			
8	585237.982	6608070.809			
9	585241.727	6608018.868			
10	585255.008	6607834.762			
11	585257.308	6607802.860			
12	585274.625	6607803.253			
13	585627.387	6607811.324			


All Points are within UTM Zone 8

I hereby agree with the boundary as identified in red and the coordinates provided

X

John Michael Shorter (279206)

Date: Feb 23/17

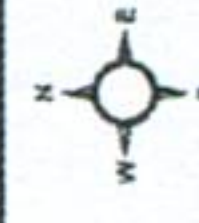

Scale: 1:10,000
 ● Points with UTM Coordinates
 ■ Placer Title
 ■ Parks and Protected Areas
 □ Mapsheet Grid
 □ MTO Cell Grid