




# Placer Lease Application Technical Survey Plan

Application Event Number: 5673582

File Number: 13990-02-745

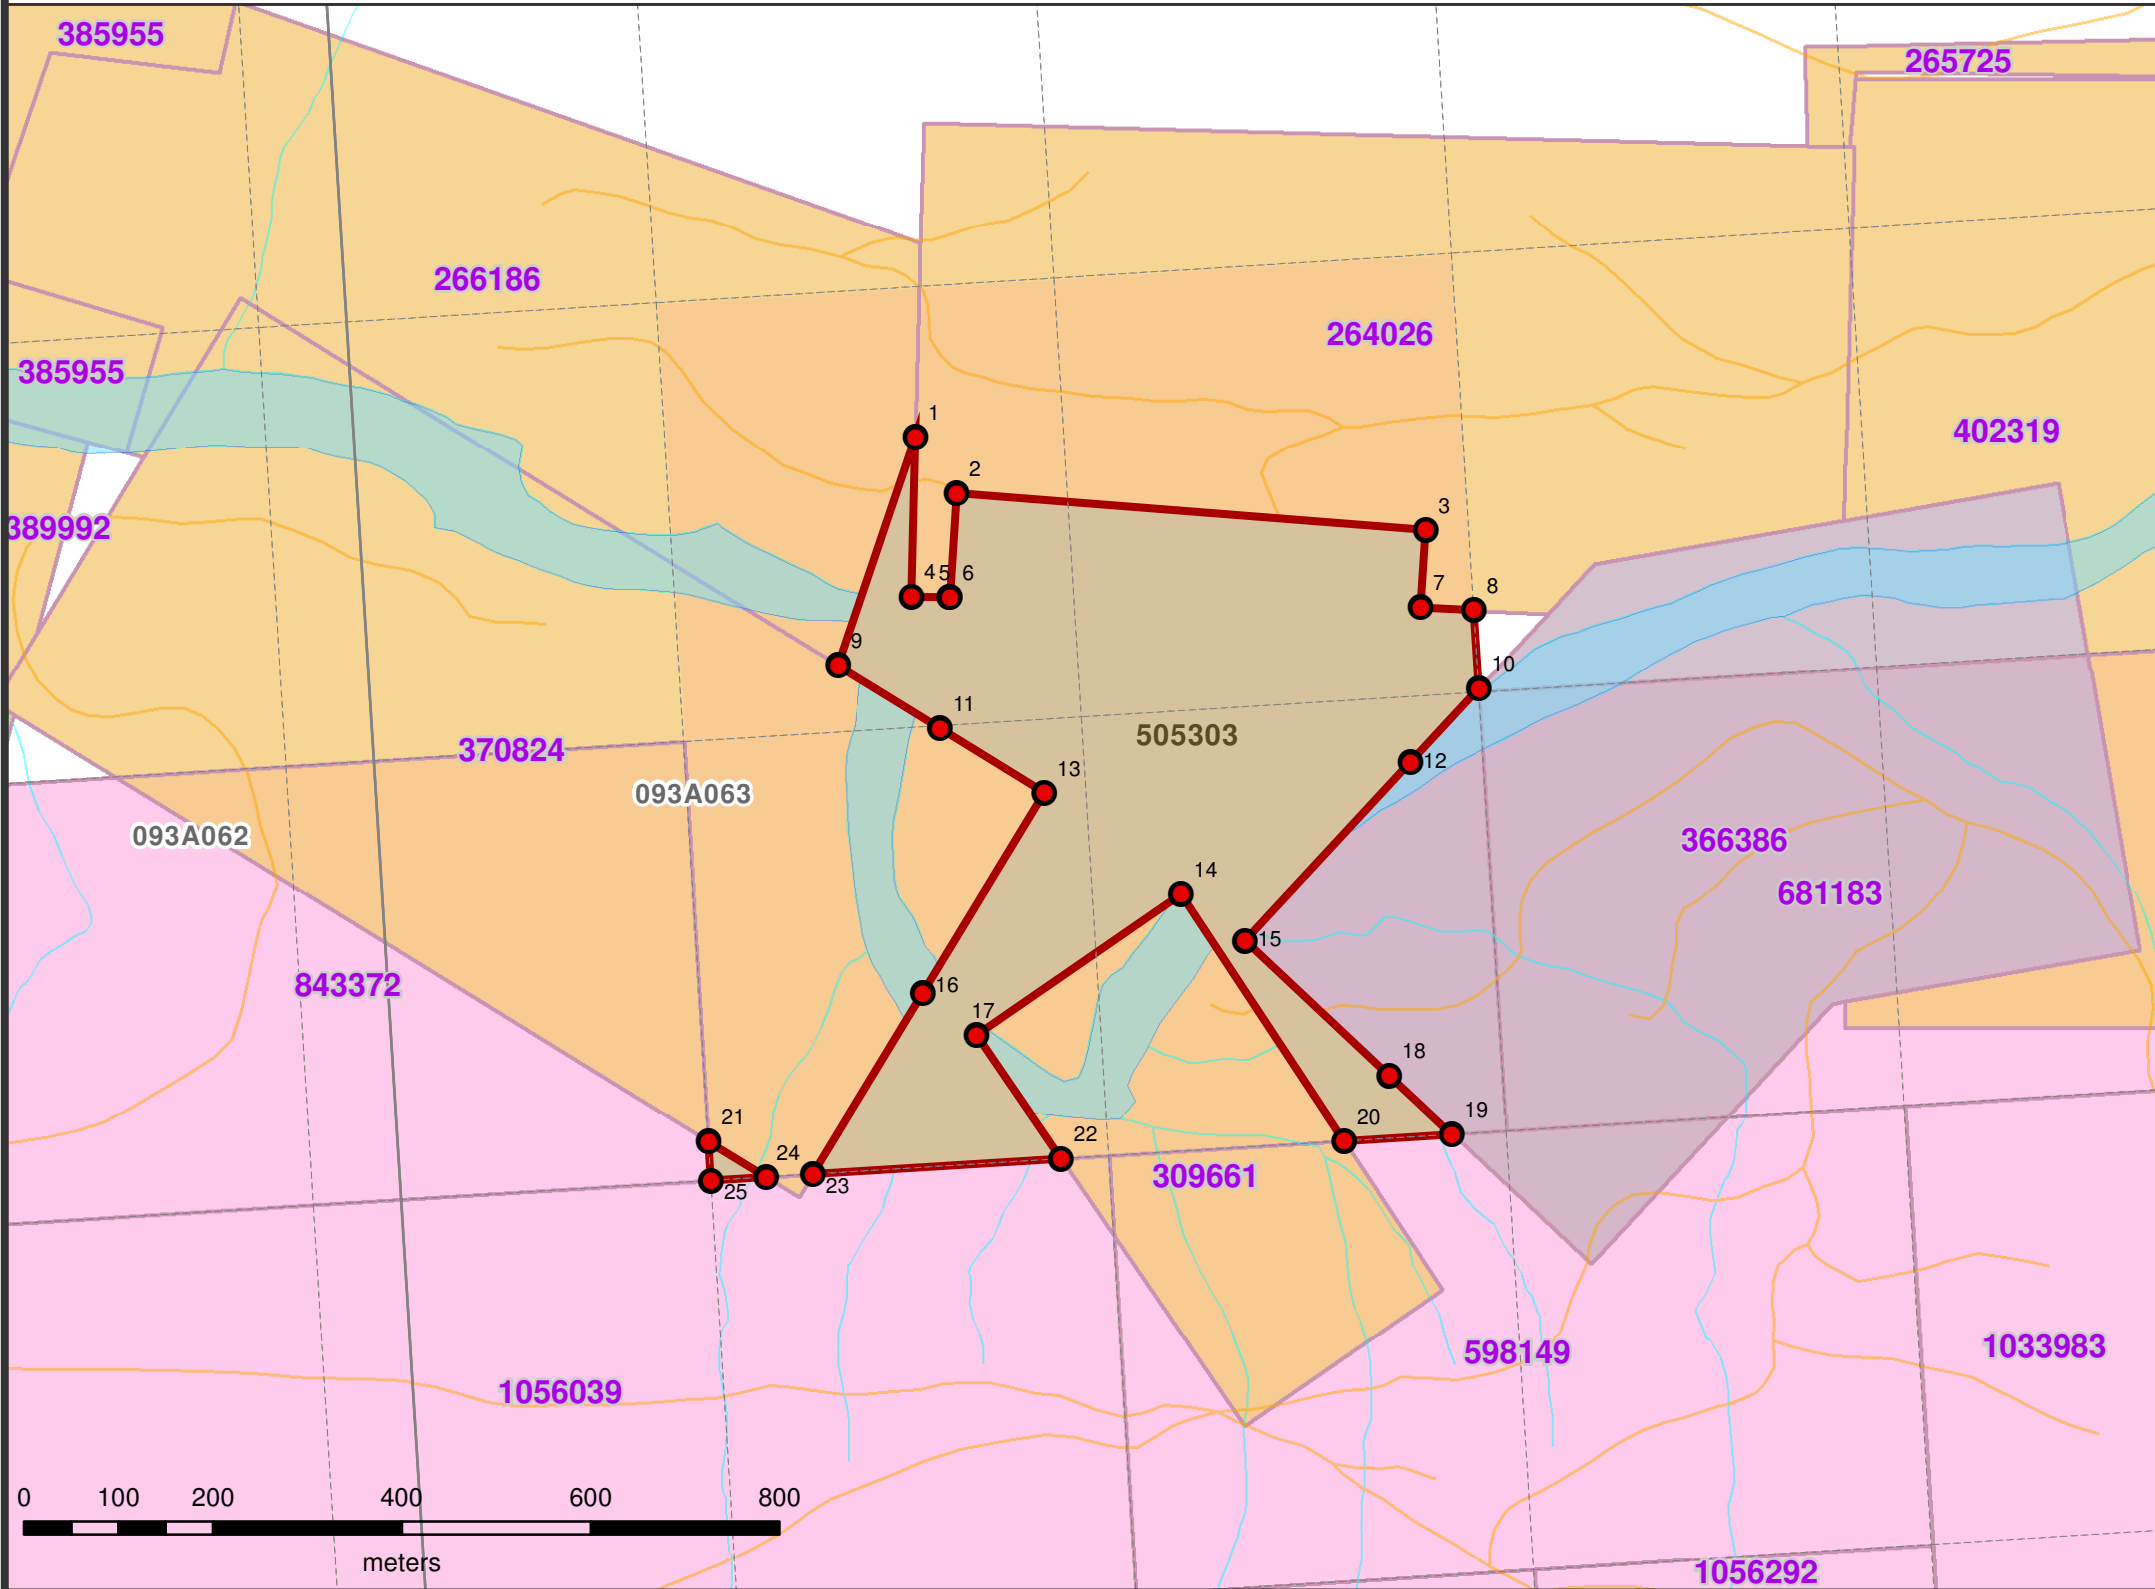

Area in Hectares: 27.11

Tenure Number(s)	Claim Name(s)
505303	N/A

### UTM Coordinates (meters)

Point	Easting	Northing	Point	Easting	Northing
1	595271.80	5835957.13	14	595532.85	5835464.38
2	595313.15	5835896.57	15	595598.63	5835412.47
3	595808.60	5835836.70	16	595254.26	5835371.17
4	595260.35	5835789.66	17	595309.86	5835324.57
5	595300.66	5835787.16	18	595745.42	5835263.49
6	595301.28	5835787.12	19	595808.82	5835199.14
7	595799.62	5835755.18	20	595694.52	5835196.89
8	595856.02	5835750.30	21	595020.70	5835224.75
9	595179.51	5835720.39	22	595393.63	5835190.97
10	595857.66	5835667.67	23	595129.78	5835185.83
11	595284.95	5835649.58	24	595080.09	5835184.86
12	595781.72	5835592.86	25	595021.50	5835183.72
13	595392.66	5835577.23			

All Points are within UTM Zone 10

I hereby agree with the boundary as identified in red and the coordinates provided

**X**  
Nuohui Mining Ltd (280147)

Date: \_\_\_\_\_

Scale: 1:8,000

- Points with UTM Coordinates
- Placer Lease Boundary
- Placer Leases
- Placer Legacy Titles
- Placer Cell Titles
- MTO Cell Grid
- Mapsheet Grid

