


CROSS SECTION 2



STRUCTURAL CROSS SECTION ACROSS CENTRAL PART OF ELK RIVER VALLEY AND HIGH ROCK RANGE SHOWING SUB-LEWIS DUPLEXES EAST OF FORDING MTN. WELL AND IN TORNADO MTN. WELL

based on geological mapping by Price *et al.* (1992a), and modified from cross section by Price *et al.* (1992a) and Dahlstrom *et al.* (1962)
 (cross section based on data projected on strike and is not balanced between wells)

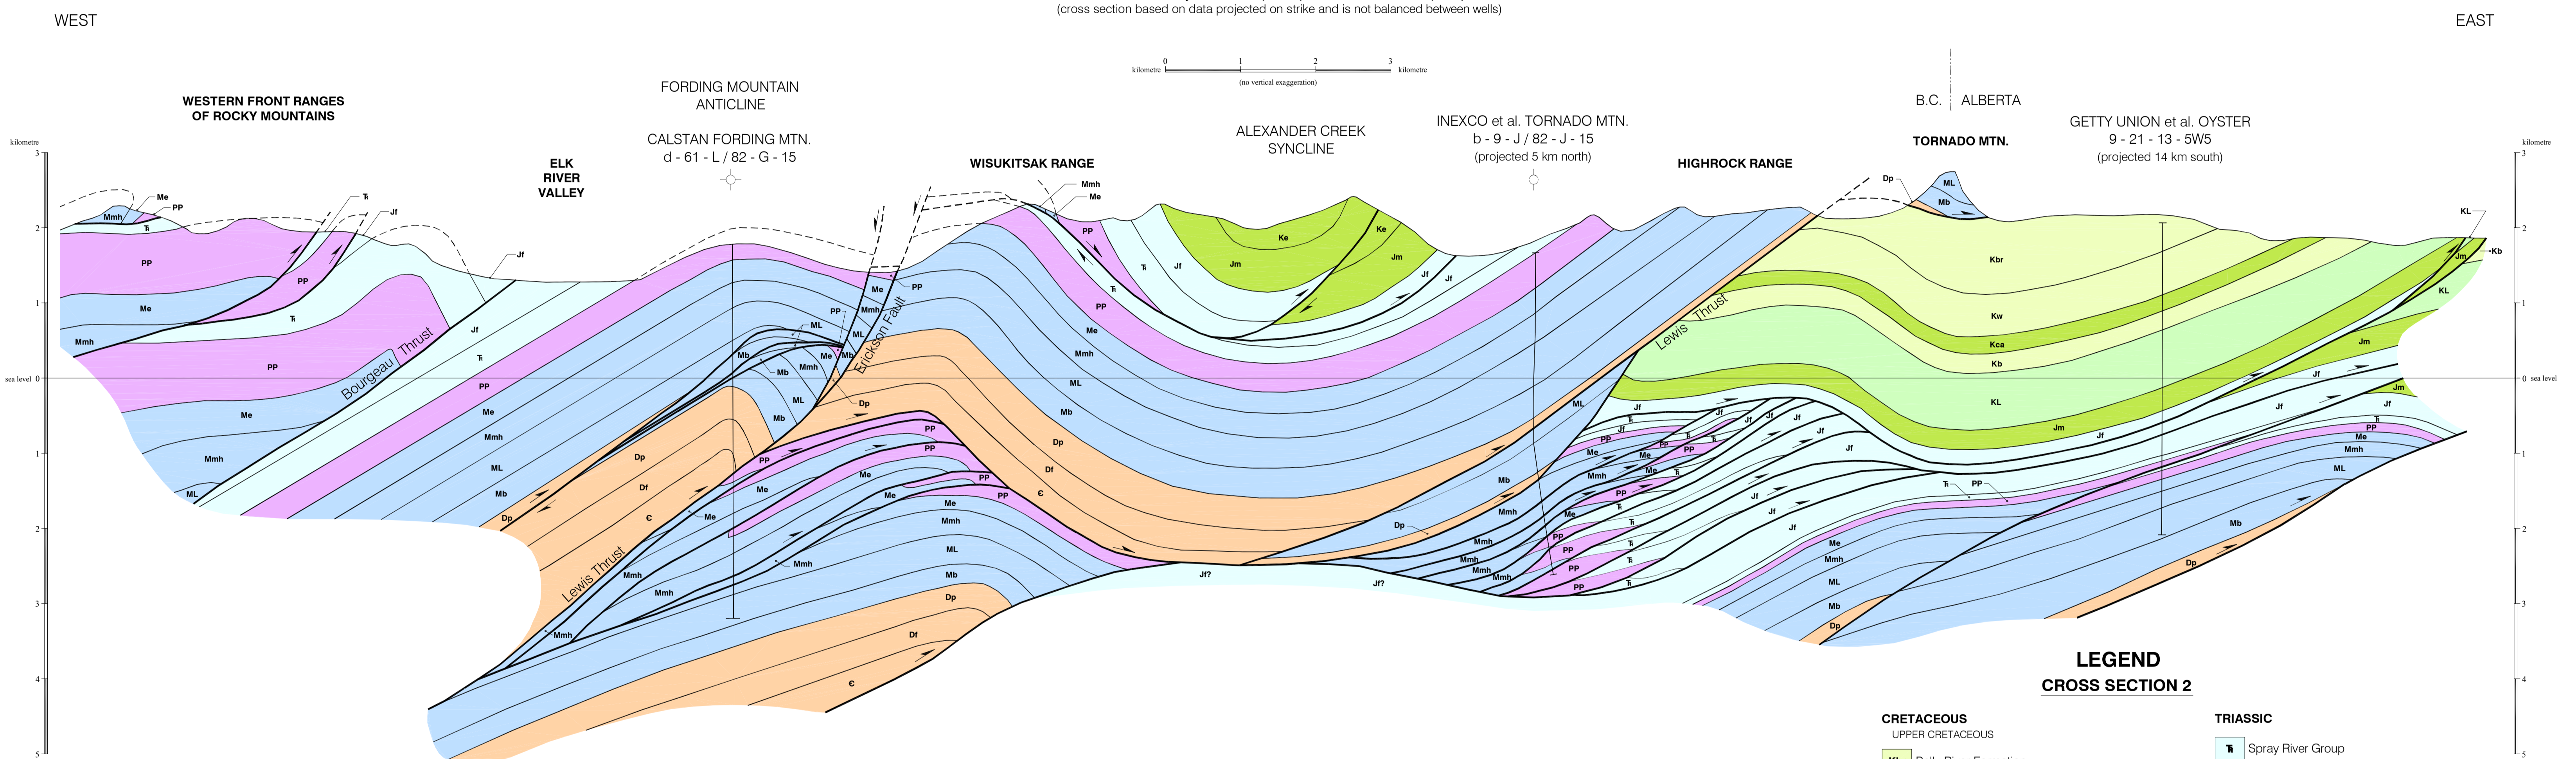

LEGEND
CROSS SECTION 2

- CRETACEOUS**
- UPPER CRETACEOUS**
 - Kbr** Belly River Formation
 - Kw** Wapiabi Formation
 - Kca** Cardium Formation
 - Kb** Blackstone Formation
- LOWER CRETACEOUS**
 - KL** Blairmore Group
 - Ke** Elk Formation
- JURASSIC**
 - Jm** Mist Mountain (Jurassic and Lower Cretaceous) and Morrissey Formations
 - Jf** Fernie Formation
- TRIASSIC**
 - T** Spray River Group
- PENNSYLVANIAN - PERMIAN**
 - PP** Rocky Mountain Supergroup
- MISSISSIPPIAN**
 - Me** Etherington Formation
 - Mmh** Mount Head Formation
 - ML** Livingstone Formation
 - Mb** Bariff Formation
- DEVONIAN**
 - Dp** Palliser Formation
 - Df** Fairholme Group and Alexo Formation
- CAMBRIAN**
 - C**

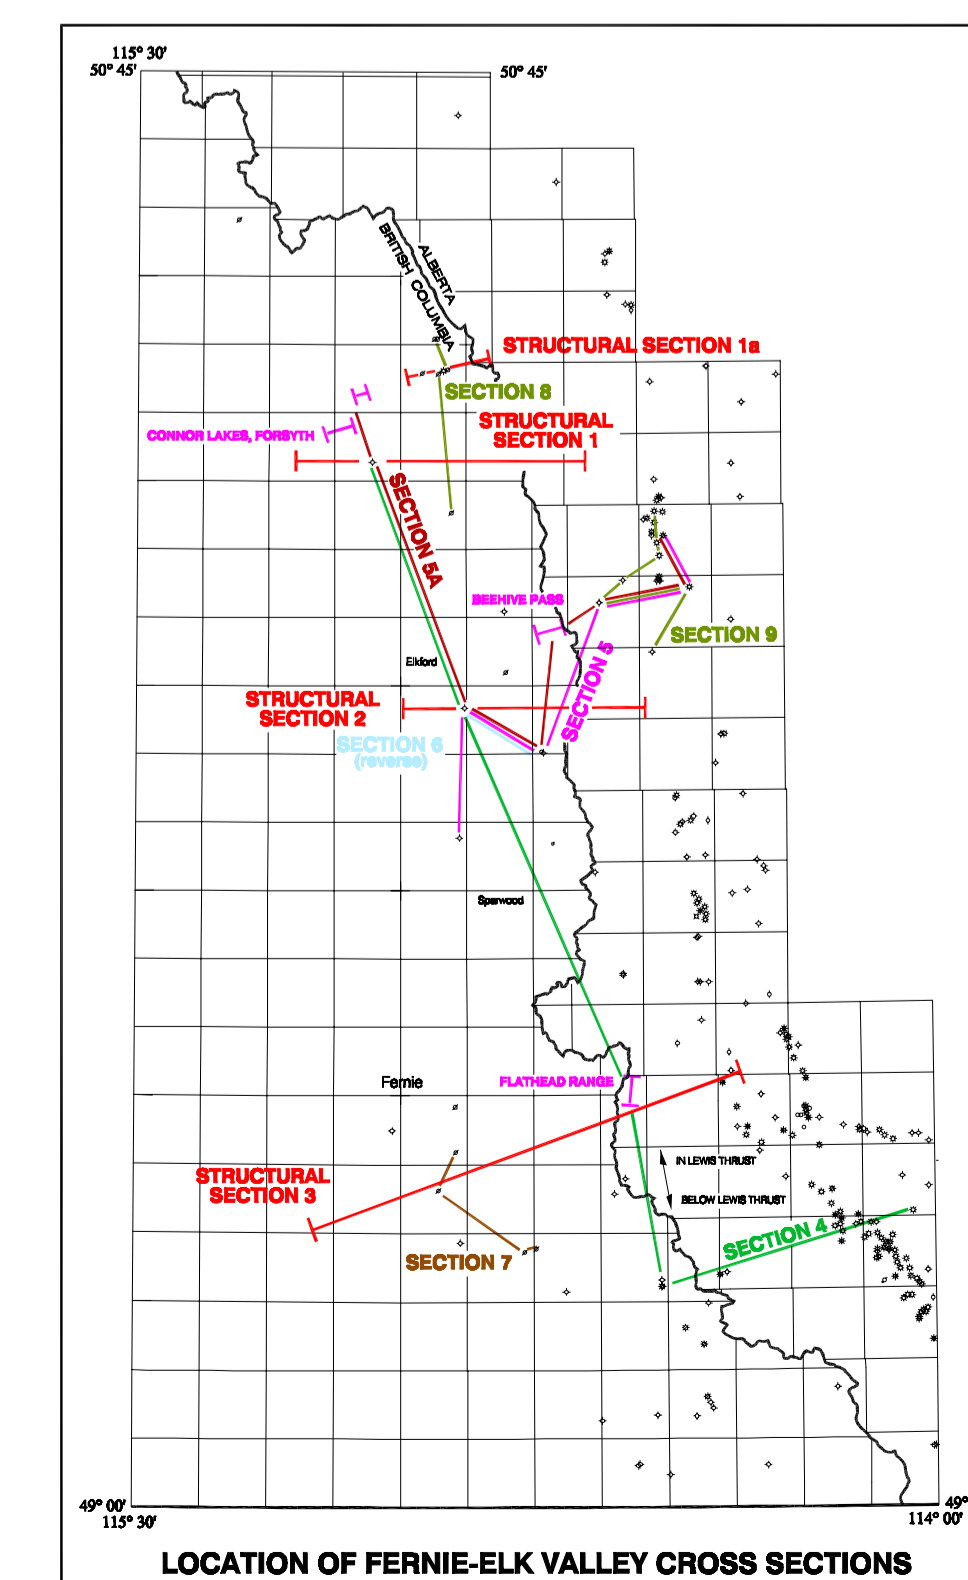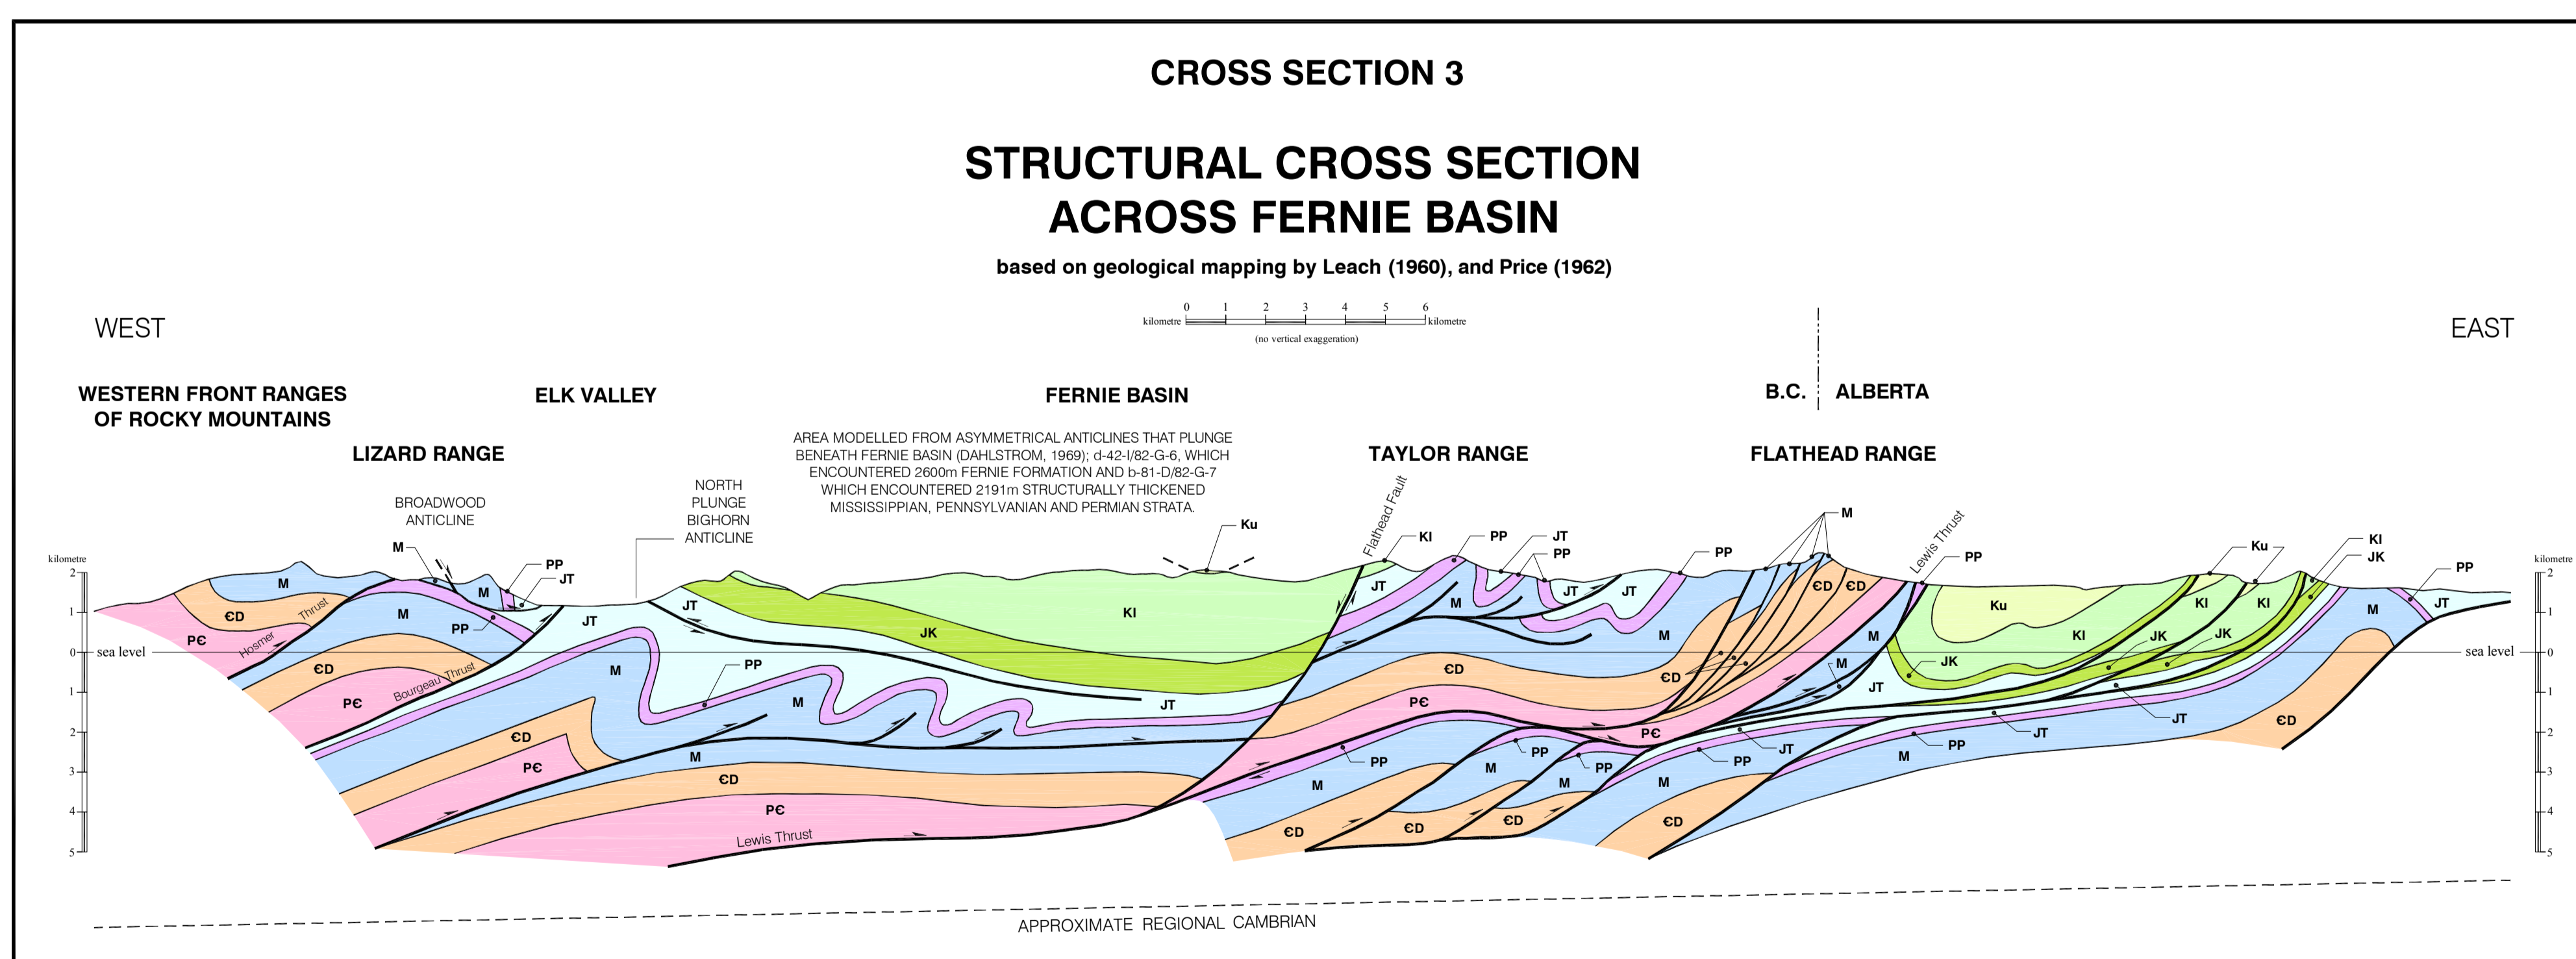

FERNIE - ELK VALLEY
STRUCTURAL CROSS SECTIONS 1 to 3

by
 P. A. MONAHAN, P. Geo.
 MONAHAN PETROLEUM CONSULTING
 2000