



RESORT CORE
TYPICAL SECTION

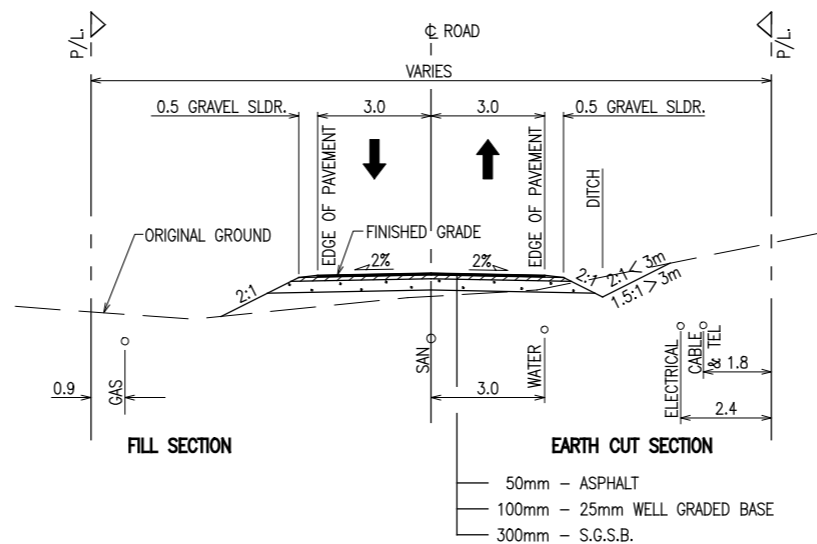

LOCAL ROAD
TYPICAL SECTION

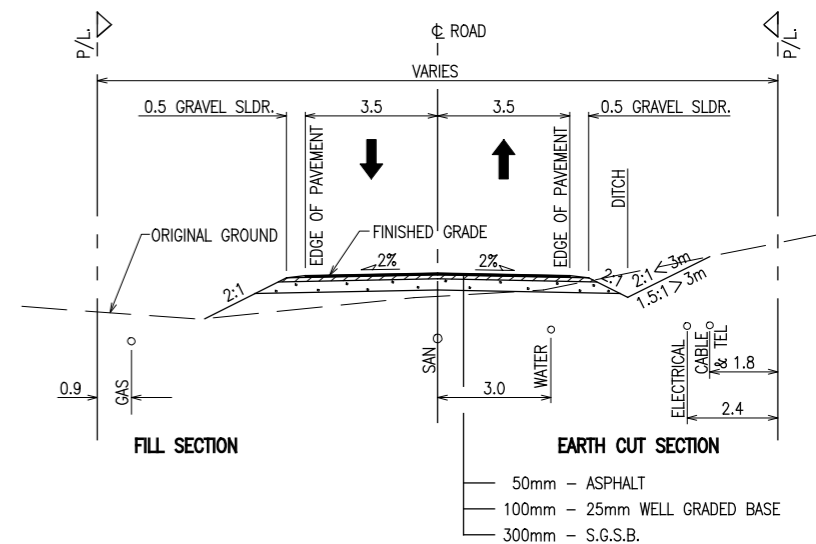

COLLECTOR ROAD
TYPICAL SECTION

S:\B17_19\27\2006_M\PROJ\2111-02219-0_Crystal_Mountain\100N\TYPICAL_SECTIONS.dgn

INFORMATION SHOWN ON THESE DRAWINGS REGARDING EXISTING UTILITIES IS COMPILED FROM SOME RECORD DRAWINGS AND SOME SURVEYS, AND MAY NOT BE COMPLETE OR FULLY ACCURATE. PRIOR TO CONSTRUCTION THE CONTRACTOR SHALL EXPOSE AND CONFIRM THE LOCATIONS AND ELEVATIONS OF ALL EXISTING UTILITIES AND ADVISE THE ENGINEER OF ANY POTENTIAL CONFLICTS.

THIS DRAWING AND DESIGN SHALL NOT BE USED, REUSED OR REPRODUCED WITHOUT THE CONSENT OF McElhanney Consulting Services Ltd. McELHANEY CONSULTING SERVICES LTD. WILL NOT BE HELD RESPONSIBLE FOR THE IMPROPER OR UNAUTHORIZED USE OF THIS DRAWING AND DESIGN.

No.	Date	Revision	Dr	Ch

McElhanney
McElhanney Consulting Services Ltd.
13160-88 Ave., Surrey, B.C. V3W 3K3
Tel. (604)596-0391 Fax(604)596-8853

CRYSTAL
Crystal Mountain Ski Resort Expansion
Westbank, B.C.

CRYSTAL MOUNTAIN SKI RESORT EXPANSION
TYPICAL SECTIONS
WESTBANK, B.C.

Scale	1:100	Drawing No.	
Drawn	H.S.		
Checked	R.P.		
Designed	G.S.	Job No. 2111-02219-0	of XX
Checked	R.P.	Date JUNE 2006	Revision
Approved			