


**Alberni Valley
Community Forest
K2D
Sproat FDU**

**Harvesting Plan Map
Block B14**

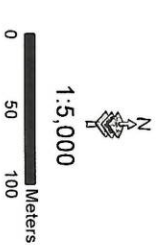

License: Alberni Valley Community Forest Corporation
 Forest Region: Coast
 Forest District: South Island
 Reference Map: 92F024, 025, 026
 F035, 036
 Datum: NAD 83
 Projection: BC Albers
 T.S.A.: 38 Atrowsmith
 T.S.B.: A
 F.I.Z.: B
 P.S.Y.U.: 471
 Inv. Reg.: 5
 Comp.: 4B (Sproat), 4C (Taylor)
 Drafted: February 23, 2015
 By:

- Falling Corner
 - Landing, Perm., Temp.
 - △ Station
 - Culvert: New, Existing
 - ⊕ Bridge: New, Out
 - ⊕ Quarry
 - ⊕ Designated Crossing
 - ⊕ Spoil Site
 - ⊕ Swamp
 - ⊕ Wildlife Tree
- Roads & Trails**
- ▬ Highway / FSR
 - ▬ Road, existing
 - ▬ Road, engineered
 - ▬ Road, to be re-activated
 - ▬ Road, overgrown
 - ▬ >10% Adverse Grade
 - ▬ >18% Favourable Grade
 - ▬ Old Grade
 - ▬ Hiking Trail
 - ▬ Rock Bluff
 - ▬ Hydro Line

- Harvesting Feature**
- ▭ TAUP
 - ▭ Block
 - ▭ HC Hoechuck, Clear Cut
 - ▭ HC Hoechuck, Select
- Stream Classification**
- S1-S4 Stream
 - S5-S6 Stream
 - NCD
 - Stream, Non Classified
- Other Feature**
- ▭ Riparian Management Zone
 - ▭ Riparian Reserve Zone
 - ▭ Wildlife Tree Retention Area
 - ▭ Timber Leave Area
 - ▭ Non Productive, Rock
 - ▭ Non Productive, Wetland
 - ▭ Park
 - ▭ Community Forest


Attention!
 Refer to Back for Detailed
 Operating and Safety
 Instructions

Felling Type	Ha	Volume	HARVEST METHODS			VOLUME BY TIMBERMARK			SPECIES %		
			System	Ha	Volume	Timbermark	Type	Ha		Vol	
Handfelling	0	0	RW	0.0	0	K2D 007	CROWN	15.3	8017	Ba	3
Mechanical	15.3	8017	Snorkel	0.0	0					Hw	15
TOTAL	15.3	8017	Hoe Chuck	15.3	8017					Ced	10
CRUISE VOL/HA (m3)		524	Grapple	0.0	0					Gy	0
HAUL DISTANCE		524	High Lead	0.0	0	TOTAL		15.3	8017	Fd	67
			Helicopter	0.0	0	Field Work:	K2 Forestry			Dr	5
			Harvest Area	15.3	8017	Checked By:	G.Knoll RPF			Pw	
			R/W Removed	2.0		AVCF CORP.:				OG	
			WTRA	3.9		DATE				SG	100%
			TLA	0.5		AVCF CORP.:				CONTRACTOR	
			Gross Area	21.7	8017	DATE				DATE	

PROFESSIONAL SEAL AND SIGNATURE

Digitally signed by
 George Knoll
 Date:
 2015.02.24
 07:52:41
 -08'00'

I certify that I have reviewed this document, and while I did not personally supervise the work described, I have determined that this work has been done to the standard expected of a member of the Association of British Columbia Forest Professionals.

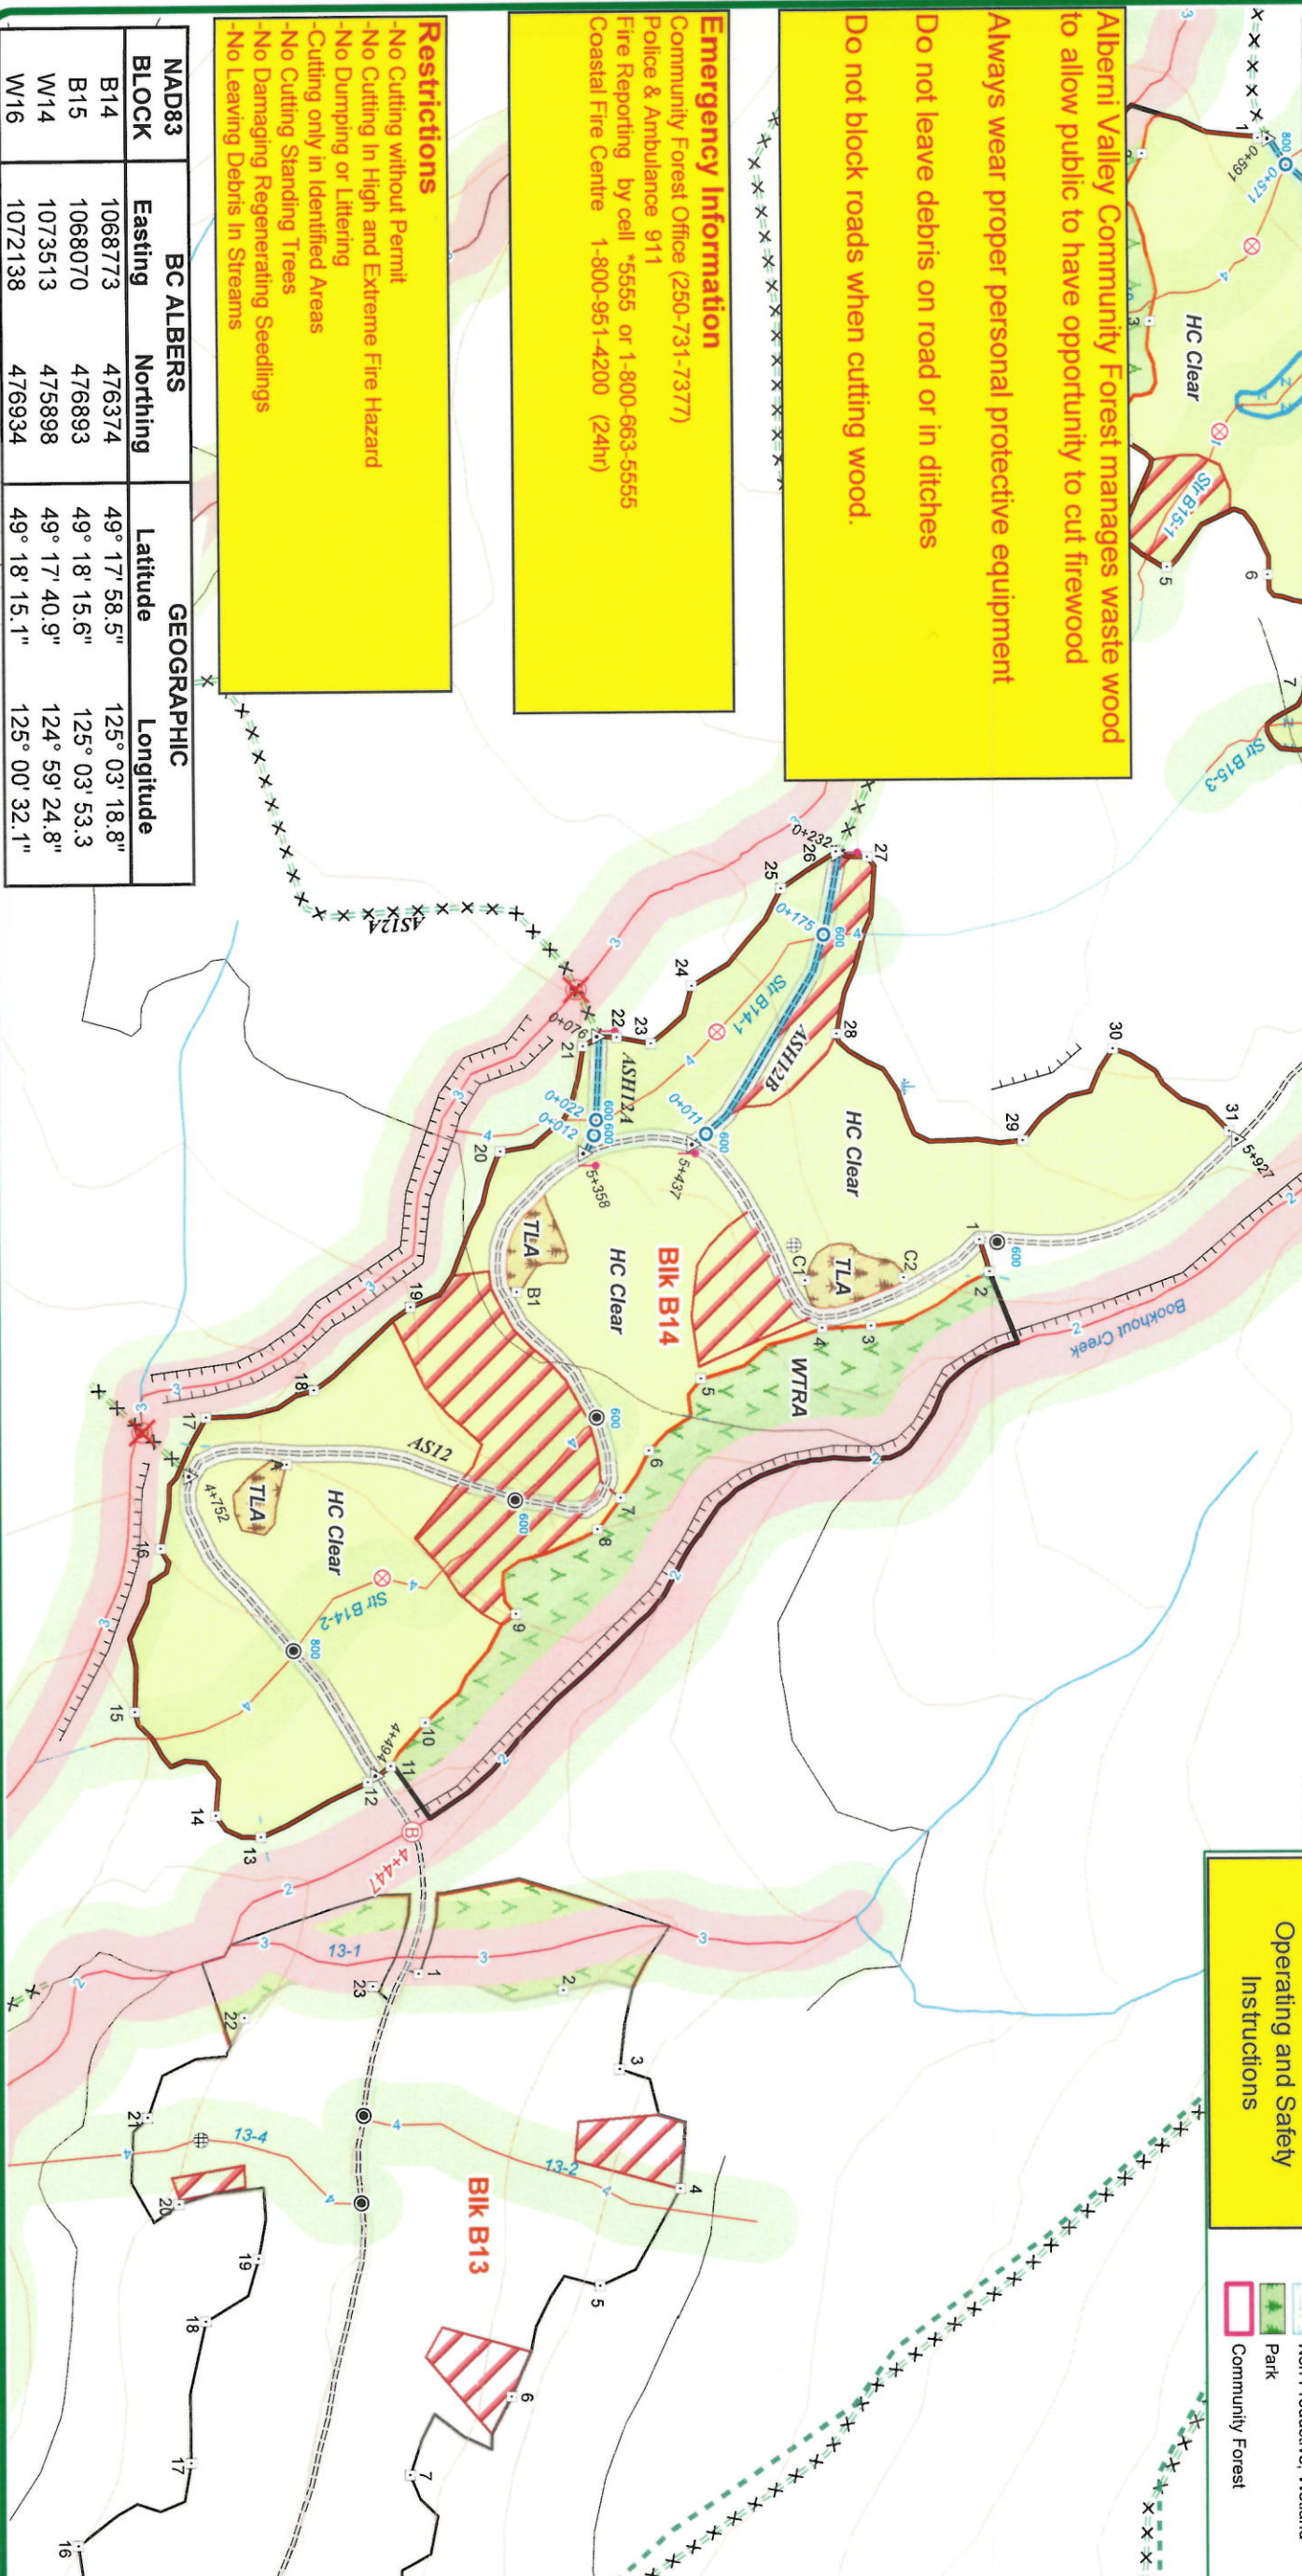

Alberni Valley Community Forest manages waste wood to allow public to have opportunity to cut firewood

Always wear proper personal protective equipment

Do not leave debris on road or in ditches

Do not block roads when cutting wood.

Emergency Information
 Community Forest Office (250-731-7377)
 Police & Ambulance: 911
 Fire Reporting by cell *5555 or 1-800-663-5555
 Coastal Fire Centre 1-800-951-4200 (24hr)

Restrictions

- No Cutting without Permit
- No Cutting In High and Extreme Fire Hazard
- No Dumping or Littering
- Cutting only in Identified Areas
- No Cutting Standing Trees
- No Damaging Regenerating Seedlings
- No Leaving Debris In Streams

NAD83 BLOCK	BC ALBERS		GEOGRAPHIC	
	Eastng	Northng	Latitude	Longitude
B14	1068773	476374	49° 17' 58.5"	125° 03' 18.8"
B15	1068070	476893	49° 18' 15.6"	125° 03' 53.3"
W14	1073513	475898	49° 17' 40.9"	124° 59' 24.8"
W16	1072138	476934	49° 18' 15.1"	125° 00' 32.1"