



BLOCKOUT SPACING – DECK PANEL BESIDE BALLAST WALL


MIN. 400 + BALLAST WALL THICKNESS
MAX. 600 + BALLAST WALL THICKNESS

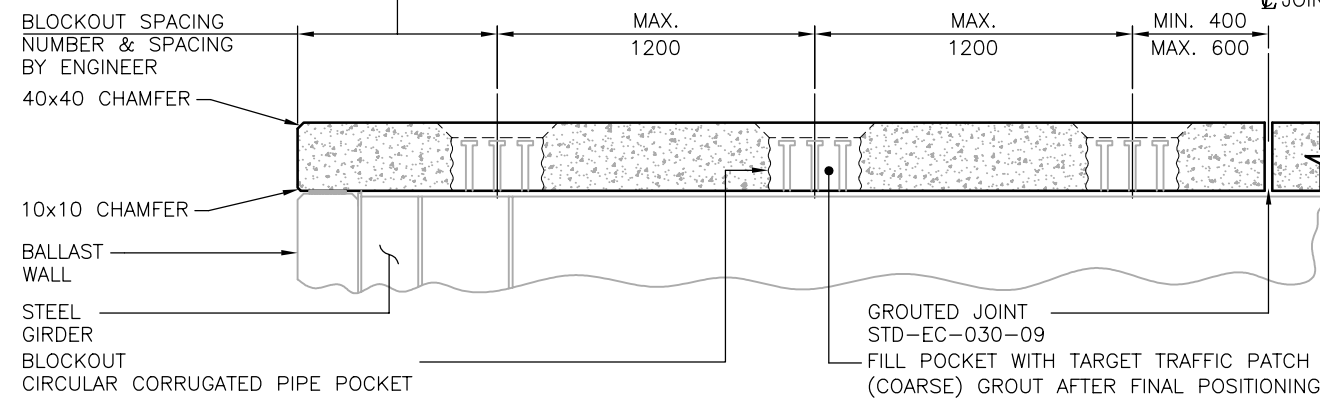


BLOCKOUT SPACING – DECK PANEL OVER BALLST WALL

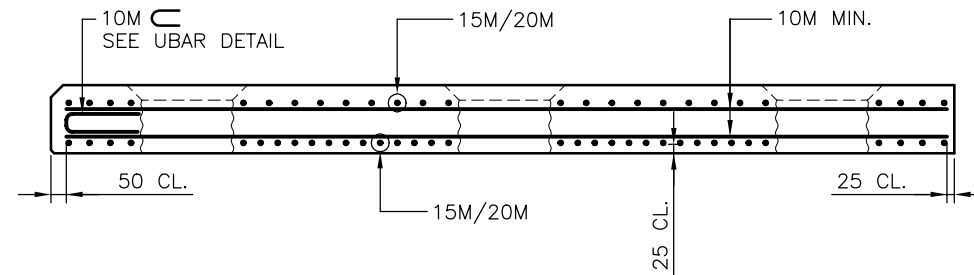


SECTION B B
07 08
1:25

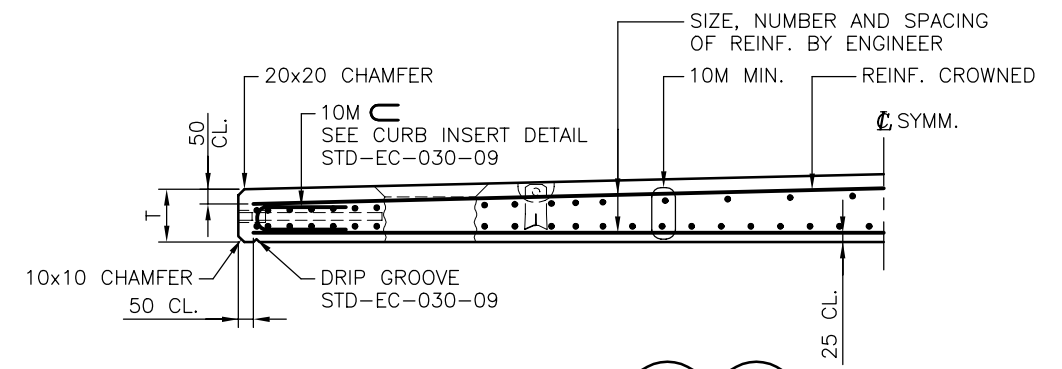

(REINF. CROWNED) SECTION A A
07 08
1:25

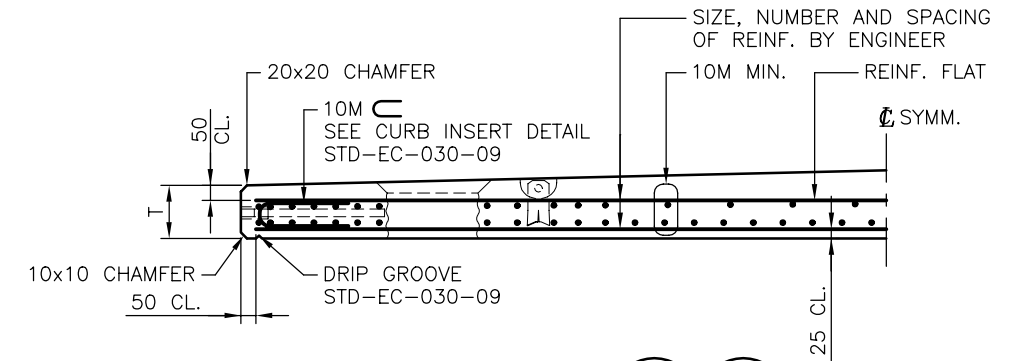

(REINF. FLAT) SECTION A A
07 08
1:25

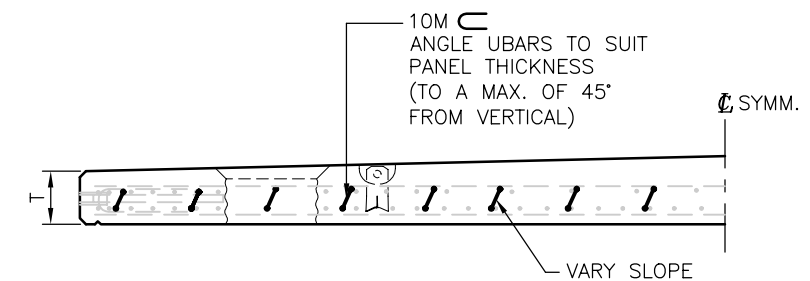

END PANEL UBAR DETAIL
1:25

ASSUME NOT TO SCALE
ORIGINAL SIGNED AND SEALED

SCALE AS SHOWN

Designed J.H. Date MAR 2010
Checked D.J.H. Date MAR 2010
Drawn W.R. Date MAR 2010

STANDARD BRIDGE DRAWING

Rev	Date	DESCRIPTION	Init

STANDARD STEEL GIRDER BRIDGE WITH COMPOSITE DECK COMPOSITE PRECAST DECK PANEL – SECTIONS	
ORIGINAL SIGNED and SEALED BY: JULIEN HENLEY	APPROVED BY:
DESIGN ENGINEER DATE JULIEN HENLEY	MOF ENGINEER DATE
FILE No.	DRAWING No. STD-EC-030-08