



CAMPSITE NUMBER POST - DETAIL 10

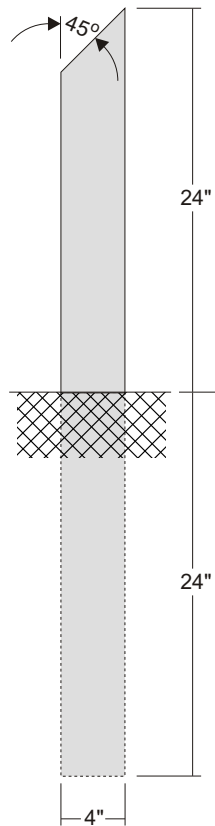


SIDE ELEVATION

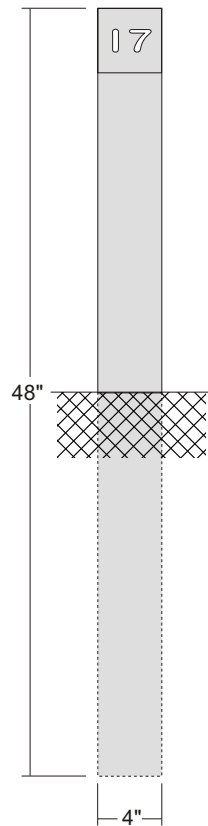


FRONT ELEVATION

ROUTERED NUMBER DETAIL

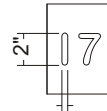

3/8" WIDTH WITH ROUNDED CORNERS

NAILS DRIVEN HALF-WAY IN TO ANCHOR POST IN COMPACTED FILL

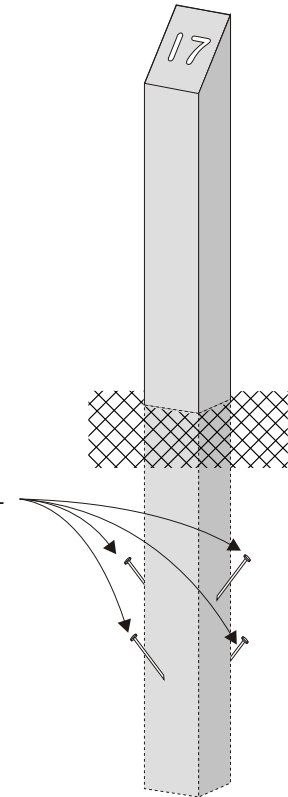


NOTES:

- ROUTERED NUMBERS CENTERED ON TOP SURFACE
- 2" HIGH x 3/8" WIDE WITH ROUNDED BOTTOM
- NUMBERS PAINTED WHITE WITH ENAMEL.

POSTS CONSTRUCTED ON 4" x 4" PWF TREATED TIMBERS WITH TOP SURFACE CUT AT 45° ANGLE.

POSTS INSTALLED PLUMB AND TAMPED FIRM.

POSTS PAINTED SOLID LATEX RUSSET BROWN WITH WHITE NUMBERS.

Standard		CAMPSITE NUMBER POST - DETAIL 10	
File No:		Draft Date: 07/05	
Approved By: <i>W. Marshall</i>		Revision No:	Date: 01/08
Date:		Revision No:	Date:
 Ministry of Tourism, Sport and the Arts		Drawing Scale: 1" x 1"	Sheet Size: 8.5" X 11"
		Drawing No:	RST 481-NP-1