



BACK COUNTRY RAISED TENT PAD 8FT

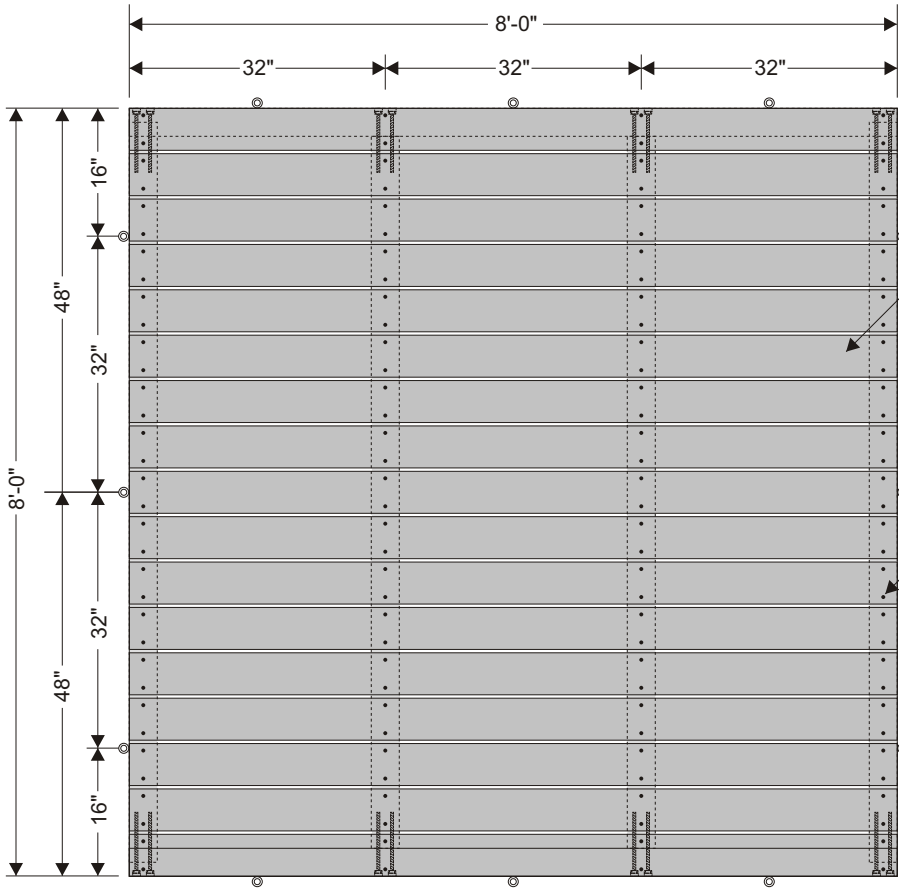

TOP VIEW

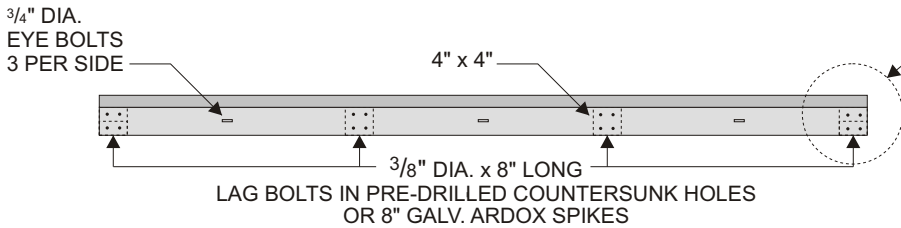

SIDE VIEW


5 1/4" BEVELED DECK PLANKS
7/16" SPACING BETWEEN PLANKS

3/4" DIA. EYE BOLTS
3 PER SIDE

3" ROBERTSON DECK SCREWS OR
4" GALVANIZED NAILS


MATERIAL LIST

QUANTITY	SIZE	MATERIALS	REMARKS
6 pcs.	4" x 4" x 8'-0"	CEDAR OR PRESSURE TREATED	FRAME
32 pcs.	3/8" x 8"	LAG BOLTS OR GALVANIZED ARDOX SPIKES	FRAME HARDWARE
17 pcs.	2' x 5 1/4" x 8'-0"	BEVELED PLANKS CEDAR OR PRESSURE TREATED	DECKING
12 pcs.	3/4" DIA.	EYE BOLT	DECKING HARDWARE
136 pcs.	3" - #12 or 4" - #12	ROBERTSON DECK SCREWS OR GALVANIZED NAILS	

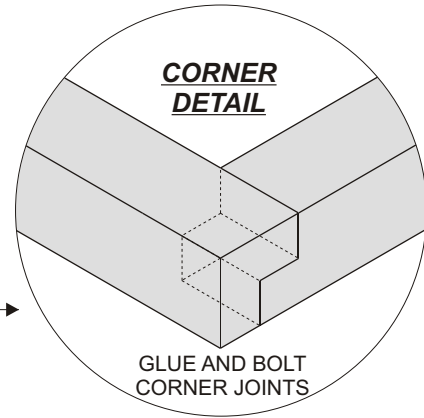

CORNER DETAIL

GLUE AND BOLT CORNER JOINTS

Standard BACK COUNTRY RAISED TENT PAD 8FT	
File No:	Draft Date: 07/05
Approved By: <i>W. Marshall</i>	Revision No: Date: 01/08
Date:	Revision No: Date:
 Ministry of Tourism, Sport and the Arts	Drawing Scale: 1" x 2' Sheet Size: 8.5" X 11"
	Drawing No: RST 481TP-1