


**STOP AHEAD**

Informs riders that they are approaching a stop sign.


12 in. x 12 in. diamond.  
Yellow background with  
5 in. red octagon and  
4 x 4 in. black arrow.

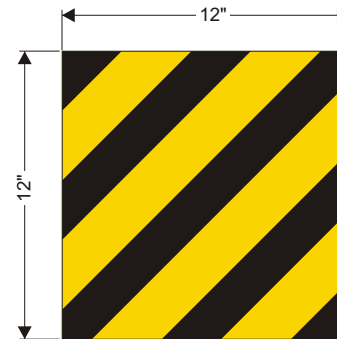

**HAZARD MARKER**

Identifies a fixed object at the side of the trail. Used any time the fixed object narrows the normal width of the trail such as bridge railings. The stripes slope down towards the trail.


12 in. x 12 in. square.  
1 3/4 in. wide black 45° stripes  
2 in wide yellow spacing.

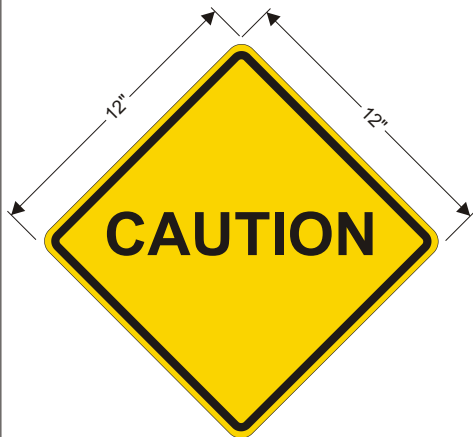

**CAUTION**

Use this sign to warn of a hazard when no specific sign is available for that hazard. The specific hazard should be printed on the space provided on the sign.

12 in. x 12 in. diamond.  
Yellow background, black lettering.  
Arial Narrow Bold 180 point  
character spacing 0%

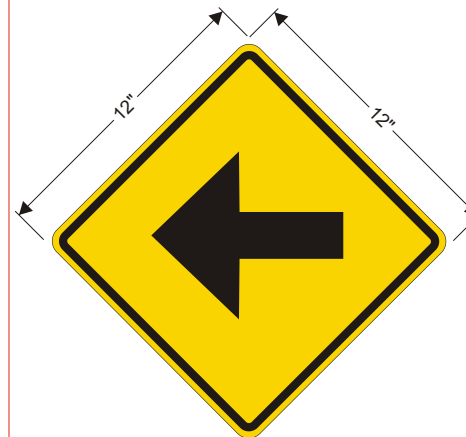

**RIGHT OR LEFT TURN**

Informs the rider that the trail ahead makes significant changes in direction.

12 in. x 12 in. diamond.  
Yellow background, black arrow.  
8 x 7 in. black arrow.



**SLOW**

Instructs riders to temporarily slow their vehicle.


12 in. x 12 in. diamond.  
Yellow background, black lettering.  
Arial Narrow Bold 350 point  
character spacing minus 20%

**SIGN COLOURS - Reflective paints**

**BLACK - C0, M0, Y0, K100**  
**WHITE - C0, M0, Y0, K0**  
**RED - C0, M100, Y100, K0**


**GREEN - C100, M0, Y100, K0**  
**YELLOW - C0, M13, Y100, K0**  
**ORANGE - C0, M50, Y100, K0**

For additional information on use or placement please refer to Standards for Snowmobile Trail Signing & Placement in British Columbia


|   |                    |   |                                    |
|---|--------------------|---|------------------------------------|
| <b>Standard</b>   |                    | <b>TRAIL SIGNS - CAUTION - pg. 1 of 5</b> |                                    |
| File No:  |                    | Draft Date:                               | 10/08                              |
| Approved By:  | <i>WJ Marshall</i> | Revision No:                              | Date: 01/09                        |
| Date:   |                    | Revision No:                              | Date:                              |
|  Ministry of Tourism, Sport and the Arts |                    | Drawing Scale:                            | 1 1/2" x 1" Sheet Size: 8.5" X 11" |
|   |                    | Drawing No:                               | RST 481-TS-C                       |




**GATE AHEAD**  
 Informs riders that they are approaching a gate across the trail.  
 12 in. x 12 in. diamond.  
 Yellow background, black lettering.  
 Arial Bold 135 point  
 character spacing 0%  
 line spacing 105% character height.

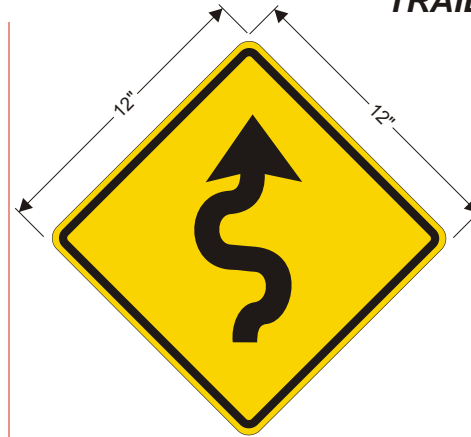


**WINDING TRAIL**  
 Informs riders that they are approaching a series of curves.  
 12 in. x 12 in. diamond.  
 White background, black lettering.  
 Arial Narrow Bold 110 point  
 character spacing minus 5%  
 line spacing 110% character height  
 4.5 x 9.5 in. black arrow.

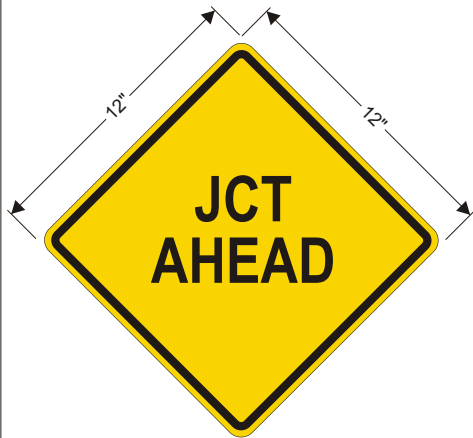

**JUNCTION AHEAD**  
 Informs riders that they are approaching a trail intersection.  
 12 in. x 12 in. diamond.  
 Yellow background, black lettering.  
 Arial Bold Narrow 190 point  
 character spacing 0%  
 line spacing 85% character height.

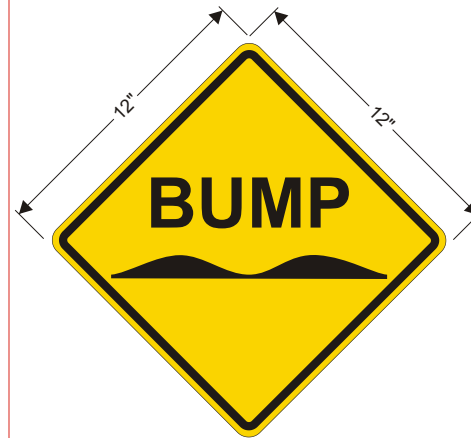

**BUMP**  
 Informs riders that they are approaching a spot that is abruptly higher or lower than the trail on both sides.  
 12 in. x 12 in. diamond.  
 Yellow background, black lettering.  
 Arial Bold 210 point  
 character spacing 0%  
 line spacing 100% character height  
 11.5 x 1 in. black graphic.

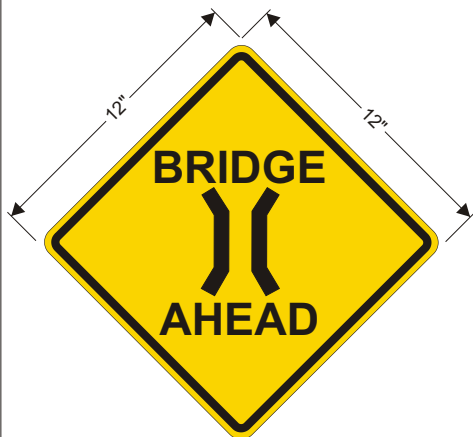


**BRIDGE AHEAD**  
 Informs riders that they are approaching a bridge which is narrower than the trail.  
 12 in. x 12 in. diamond.  
 Yellow background, black lettering.  
 Arial Bold 135 point  
 character spacing 0%.  
 4.5 x 3.25 in. black graphic.


**SIGN COLOURS - Reflective paints**

**BLACK - C0, M0, Y0, K100**  
**WHITE - C0, M0, Y0, K0**  
**RED - C0, M100, Y100, K0**

**GREEN - C100, M0, Y100, K0**  
**YELLOW - C0, M13, Y100, K0**  
**ORANGE - C0, M50, Y100, K0**

For additional information on use or placement please refer to Standards for Snowmobile Trail Signing & Placement in British Columbia

| Standard  |                    | TRAIL SIGNS - CAUTION - pg. 2 of 5 |                                    |
|---|--------------------|------------------------------------|------------------------------------|
| File No:  |                    | Draft Date:                        | 10/08                              |
| Approved By:  | <i>W. Marshall</i> | Revision No:                       | Date: 01/09                        |
| Date:   |                    | Revision No:                       | Date:                              |
|  Ministry of Tourism, Sport and the Arts |                    | Drawing Scale:                     | 1 1/2" x 1" Sheet Size: 8.5" X 11" |
|   |                    | Drawing No:                        | RST 481-TS-C                       |

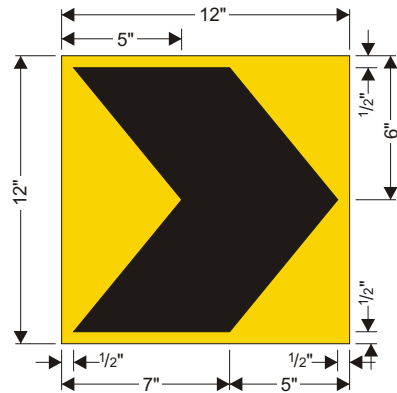

**CHEVRON**

Provides additional guidance to the rider in a sharp turn.

12 in. x 12 in. square.  
Yellow background, black graphic.



**ICE CROSSING**

Informs the rider that they are approaching a section of trail which crosses a frozen body of water.

12 in. x 12 in. diamond.  
Yellow background, black lettering.  
Arial Narrow Bold 120 point character spacing 0%  
line spacing 100% character height.  
Black graphic.



**STEEP HILL**

Informs the rider that they are approaching a section of trail with an exceptionally steep grade.


12 in. x 12 in. diamond.  
Yellow background, black lettering.  
Arial Bold Narrow 120 point character spacing 0%  
line spacing 90% character height.  
Black graphic.



**GROOMING AT ANY TIME**

Informs the rider that trail grooming may be done at any hour of the day.

12 in. x 12 in. diamond.  
Yellow background, black lettering.  
Arial Bold Narrow 160 and 110 point character spacing minus 5%  
line spacing 85% character height.  
Black graphic.

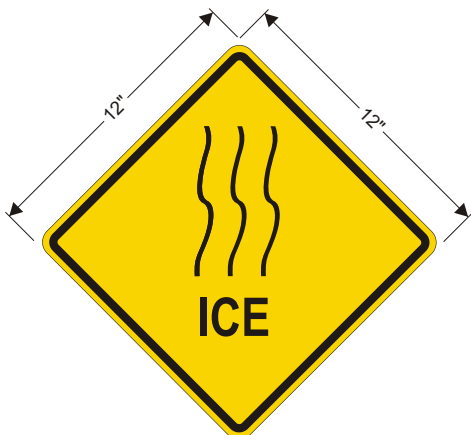

**ICE**

Informs the rider that they are approaching a section of trail that may be ice covered and slippery. Proceed with caution.


12 in. x 12 in. diamond.  
Yellow background, black lettering.  
Arial Bold Narrow 160 point character spacing 0%.  
Black graphic.

**SIGN COLOURS - Reflective paints**

**BLACK - C0, M0, Y0, K100**  
**WHITE - C0, M0, Y0, K0**  
**RED - C0, M100, Y100, K0**

**GREEN - C100, M0, Y100, K0**  
**YELLOW - C0, M13, Y100, K0**  
**ORANGE - C0, M50, Y100, K0**

For additional information on use or placement please refer to Standards for Snowmobile Trail Signing & Placement in British Columbia


| Standard  |                    | TRAIL SIGNS - CAUTION - pg. 3 of 5 |                                    |
|---|--------------------|------------------------------------|------------------------------------|
| File No:  |                    | Draft Date:                        | 10/08                              |
| Approved By:  | <i>W. Marshall</i> | Revision No:                       | Date: 01/09                        |
| Date:   |                    | Revision No:                       | Date:                              |
|  Ministry of Tourism, Sport and the Arts |                    | Drawing Scale:                     | 1 1/2" x 1" Sheet Size: 8.5" X 11" |
|   |                    | Drawing No:                        | RST 481-TS-C                       |



**LOGGING OPERATIONS**

Informs the rider that logging operations are taking place in the area and trucks may be on or crossing the trail.

12 in. x 12 in. diamond.  
Yellow background, black lettering.  
Arial Bold 140 point  
character spacing 0%  
line spacing 115% character height.

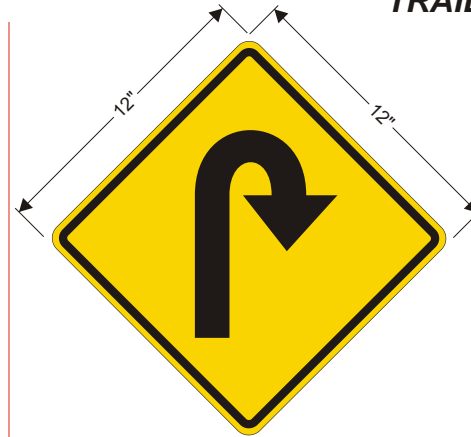

**RIGHT HAIRPIN CURVE**

Informs the rider that they are approaching a sharp right turn of or close to 180 degrees.


12 in. x 12 in. diamond.  
Yellow background, black arrow.



**SKIERS ON TRAIL**

Informs the rider that other recreationists are frequently encountered on this section of trail.


12 in. x 12 in. diamond.  
Yellow background, black graphic.

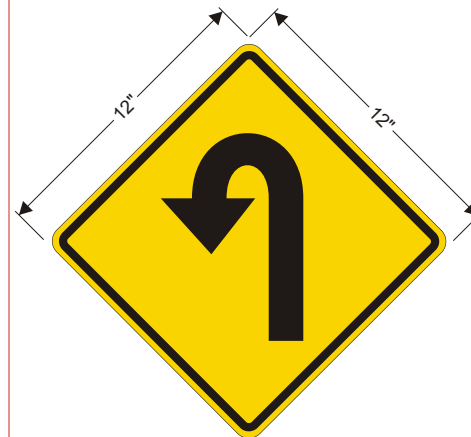

**LEFT HAIRPIN CURVE**

Informs the rider that they are approaching a sharp left turn of or close to 180 degrees.

12 in. x 12 in. diamond.  
Yellow background, black arrow.

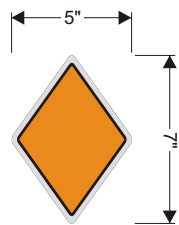

**TRAIL MARKER REASSURANCE BLAZER**

Informs the rider that they are on a designated snowmobile trail.


5 in. x 7 in. uneven diamond.  
Yellow background, black lettering.  
Arial Bold 135 point  
character spacing 0%  
line spacing 90% character height.

**SIGN COLOURS - Reflective paints**

**BLACK - C0, M0, Y0, K100**  
**WHITE - C0, M0, Y0, K0**  
**RED - C0, M100, Y100, K0**

**GREEN - C100, M0, Y100, K0**  
**YELLOW - C0, M13, Y100, K0**  
**ORANGE - C0, M50, Y100, K0**

For additional information on use or placement please refer to Standards for Snowmobile Trail Signing & Placement in British Columbia

| Standard  |                    | TRAIL SIGNS - CAUTION - pg. 4 of 5 |                                    |
|---|--------------------|------------------------------------|------------------------------------|
| File No:  |                    | Draft Date:                        | 10/08                              |
| Approved By:  | <i>W. Marshall</i> | Revision No:                       | Date: 01/09                        |
| Date:   |                    | Revision No:                       | Date:                              |
|  Ministry of Tourism, Sport and the Arts |                    | Drawing Scale:                     | 1 1/2" x 1" Sheet Size: 8.5" X 11" |
|   |                    | Drawing No:                        | RST 481-TS-C                       |



Arial Bold 100 point

Arial Bold 64 point

Arial Narrow Bold 48 pt.  
character spacing 0%  
line spacing 100%  
character height.

Arial Narrow Bold 48 pt.  
character spacing 0%  
line spacing 120%  
character height.

Arial Bold 58 point

### UNCONTROLLED BACKCOUNTRY

Informs the rider that they are approaching uncontrolled backcountry where avalanches may occur throughout the area

12 in. x 12 in. square.  
Yellow background, black lettering.  
Lettering font, style, point size,  
character spacing and line spacing  
are described on the left of the sign



Arial Bold 100 point

Arial Bold 64 point

Arial Bold 36 point

Arial Narrow 30 point.  
character spacing 0%  
line spacing 112%


Arial Bold 36 point

Arial Narrow 30 point.  
character spacing 0%  
line spacing 120%  
character height.

### BEFORE YOU GO OUT / BRING WITH YOU

Informs the rider that before they go out what they should do and what they should bring with them.

12 in. x 16 in. square.  
Yellow background, black lettering.  
Lettering font, style, point size,  
character spacing and line spacing  
are described on the left of the sign

|  |   |
|--|---|
| <b>Standard TRAIL SIGNS - CAUTION - pg. 5 of 5</b>   |   |
| File No:   | Draft Date: 10/08                           |
| Approved By: <i>WJ Marshall</i>  | Revision No: Date: 01/09                    |
| Date:  | Revision No: Date:                          |
|  Ministry of Tourism,<br>Sport and the Arts | Drawing Scale: 1 : 5 Sheet Size: 8.5" X 11" |
|  | Drawing No: RST 481-TS-C                    |