


STOP

Instruct riders to bring their vehicle to a complete stop before proceeding with caution.


12 in. x 12 in. octagon.
Red background with white lettering.
Arial Narrow Bold 380 point character spacing minus 25

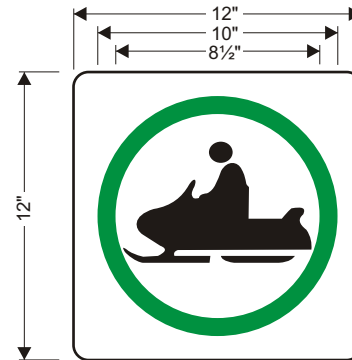

SNOWMOBILING ALLOWED

Identifies areas where snowmobiling is allowed.

12 in. x 12 in. square.
White background, black graphic with green circle 10 in. outside radius and 8 1/2 in. inside radius.
3/4 in. wide circle.

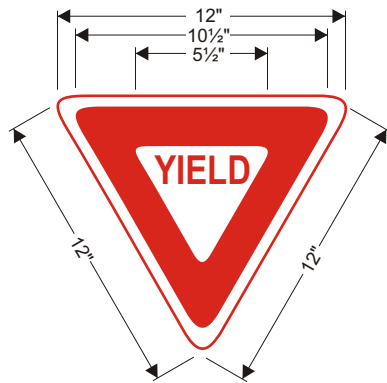

YIELD

Instructs riders to yield the right of way to vehicles traveling on the other trail.

12 in. x 12 in. triangle. Red and white background with red lettering.
Arial Narrow Bold 120 point character spacing 0%



NO SNOWMOBILING

Identifies areas where snowmobiling is not allowed.

12 in. x 12 in. square.
White background, black graphic with red circle 10 in. outside radius and 8 1/2 in. inside radius.
3/4 in. wide circle and 45° slash.



STAY ON TRAIL

Reminds riders of the importance of staying on the designated trail.


12 in. x 12 in. square.
White background with black lettering.
Arial Narrow Bold 380 point character spacing 0% line spacing 95% character height


SIGN COLOURS - Reflective paints

BLACK - C0, M0, Y0, K100
WHITE - C0, M0, Y0, K0
RED - C0, M100, Y100, K0

GREEN - C100, M0, Y100, K0
YELLOW - C0, M13, Y100, K0
ORANGE - C0, M50, Y100, K0

For additional information on use or placement please refer to Standards for Snowmobile Trail Signing & Placement in British Columbia


Standard TRAIL SIGNS - REGULATORY - pg. 1 of 8			
File No:	Draft Date: 10/08		
Approved By:	Revision No:	Date: 11/08	
Date:	Revision No:	Date:	
	Revision No:	Date:	
 Ministry of Tourism, Sport and the Arts	Drawing Scale:	1 1/2" x 1" Sheet Size: 8.5" X 11"	
	Drawing No:	RST 481-TS-R	

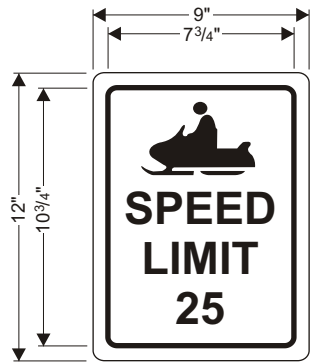

SPEED LIMIT

Reminds riders not to exceed the speed limit indicated.


9 in. x 12 in. rectangle.
White background, black lettering.
Arial Bold 135 point
character spacing 0%
line spacing 100% character height.

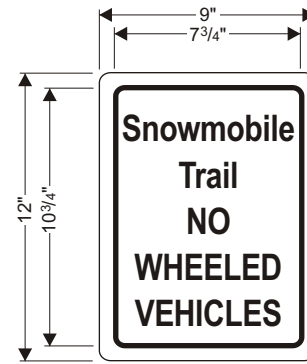

**SNOWMOBILE TRAIL
NO WHEELED VEHICLE**

Informs drivers of wheeled vehicles that they are not permitted on this trail.


9 in. x 12 in. rectangle.
White background, black lettering.
Arial Narrow Bold 110 point
character spacing minus 5%
line spacing 110% character height.

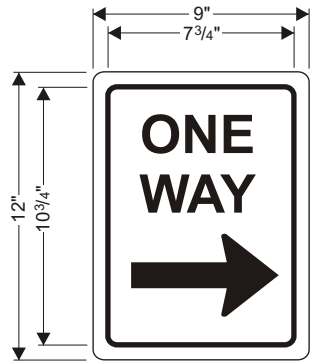

ONE WAY

Identifies sections on the trail where snowmobiles may travel in one direction only.


9 in. x 12 in. rectangle.
Black arrow on white background with black lettering.
Arial Bold 160 point
character spacing 0%
line spacing 100% character height.

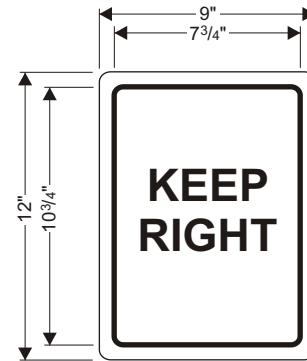

OTHER REGULATORY SIGNS

Other regulatory signs may be needed as necessary.

9 in. x 12 in. rectangle.
White background, black lettering.
Arial Bold 135 point
character spacing 0%
line spacing 100% character height.

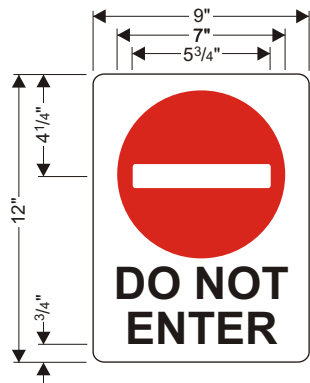

DO NOT ENTER

Instructs riders not to enter a particular road or trail. Typically used in conjunction with one way trails.


9 in. x 12 in. rectangle. White background, red circle with black lettering.
Arial Bold 135 point
character spacing 0%
line spacing 90% character height.


SIGN COLOURS - Reflective paints

BLACK - C0, M0, Y0, K100
WHITE - C0, M0, Y0, K0
RED - C0, M100, Y100, K0

GREEN - C100, M0, Y100, K0
YELLOW - C0, M13, Y100, K0
ORANGE - C0, M50, Y100, K0

For additional information on use or placement please refer to Standards for Snowmobile Trail Signing & Placement in British Columbia


Standard TRAIL SIGNS - REGULATORY - pg. 2 of 8			
File No:	Draft Date: 10/08		
Approved By:	Revision No:	Date: 11/08	
Date:	Revision No:	Date:	
	Revision No:	Date:	
 Ministry of Tourism, Sport and the Arts		Drawing Scale:	1 1/2" x 1" Sheet Size: 8.5" X 11"
		Drawing No:	RST 481-TS-R

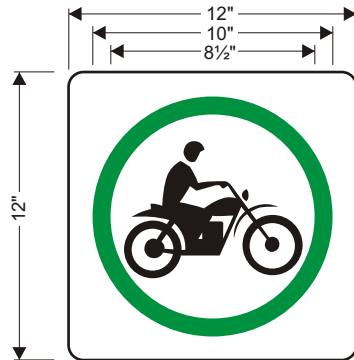

MOTORCYCLES ALLOWED

Identifies areas where motorcycles and trials bikes are allowed.


12 in. x 12 in. square.
White background, black graphic with green circle 10 in. outside radius and 8½ in. inside radius.
¾ in. wide circle.

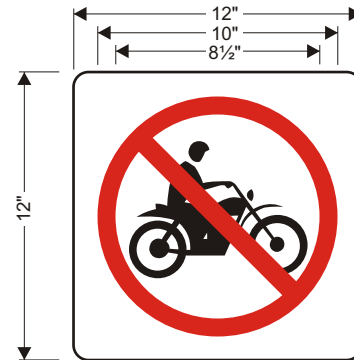

NO MOTORCYCLES

Identifies areas where motorcycles and trials bikes are not allowed.


12 in. x 12 in. square.
White background, black graphic with red circle 10 in. outside radius and 8½ in. inside radius.
¾ in. wide circle and 45° slash.

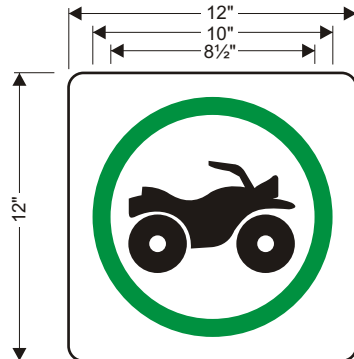

ALL TERRAIN VEHICLES ALLOWED

Identifies areas where all terrain vehicles (ATVs) are allowed.


12 in. x 12 in. square.
White background, black graphic with green circle 10 in. outside radius and 8½ in. inside radius.
¾ in. wide circle.

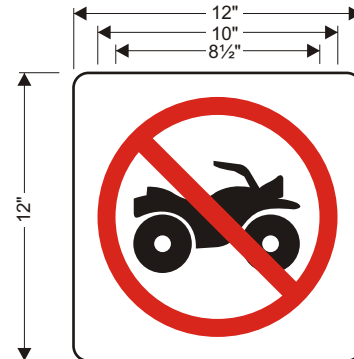

NO ALL TERRAIN VEHICLES

Identifies areas where all terrain vehicles (ATVs) are not allowed.

12 in. x 12 in. square.
White background, black graphic with red circle 10 in. outside radius and 8½ in. inside radius.
¾ in. wide circle and 45° slash.

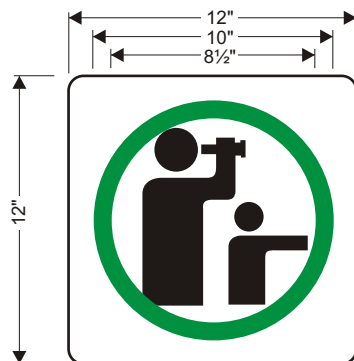

VIEW POINT

Identifies areas where a view point is available.


12 in. x 12 in. square.
White background, black graphic with green circle 10 in. outside radius and 8½ in. inside radius.
¾ in. wide circle.


SIGN COLOURS - Reflective paints

BLACK - C0, M0, Y0, K100
WHITE - C0, M0, Y0, K0
RED - C0, M100, Y100, K0

GREEN - C100, M0, Y100, K0
YELLOW - C0, M13, Y100, K0
ORANGE - C0, M50, Y100, K0

For additional information on use or placement please refer to Standards for Snowmobile Trail Signing & Placement in British Columbia


Standard TRAIL SIGNS - REGULATORY - pg. 3 of 8			
File No:	Draft Date: 10/08		
Approved By:	Revision No:	Date: 11/08	
Date:	WJ Marshall		Revision No:
			Date:
Date:		Revision No:	Date:
 Ministry of Tourism, Sport and the Arts		Drawing Scale:	1½" x 1" Sheet Size: 8.5" X 11"
		Drawing No:	RST 481-TS-R

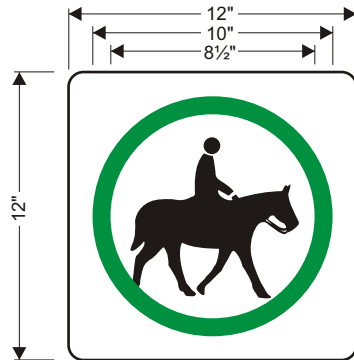

HORSEBACK RIDING ALLOWED

Identifies areas where horseback riding is allowed.


12 in. x 12 in. square.
White background, black graphic with green circle 10 in. outside radius and 8 1/2 in. inside radius.
3/4 in. wide circle.

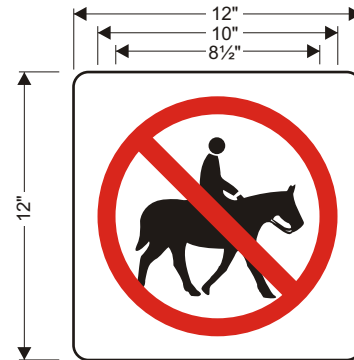

NO HORSEBACK RIDING

Identifies areas where horseback riding is not allowed.


12 in. x 12 in. square.
White background, black graphic with red circle 10 in. outside radius and 8 1/2 in. inside radius.
3/4 in. wide circle and 45° slash.

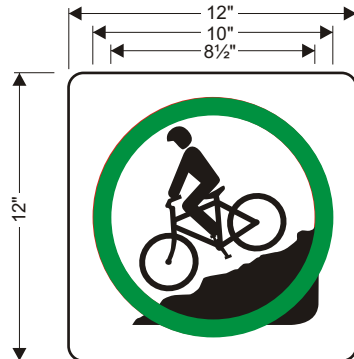

MOUNTAIN BIKING ALLOWED

Identifies areas where mountain biking is allowed.


12 in. x 12 in. square.
White background, black graphic with green circle 10 in. outside radius and 8 1/2 in. inside radius.
3/4 in. wide circle.

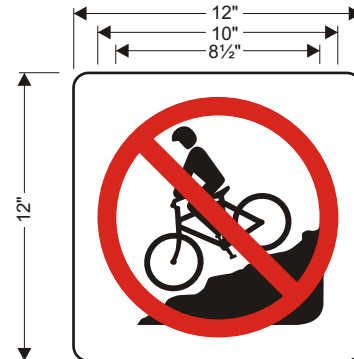

NO MOUNTAIN BIKING

Identifies areas where mountain biking is not allowed.

12 in. x 12 in. square.
White background, black graphic with red circle 10 in. outside radius and 8 1/2 in. inside radius.
3/4 in. wide circle and 45° slash.

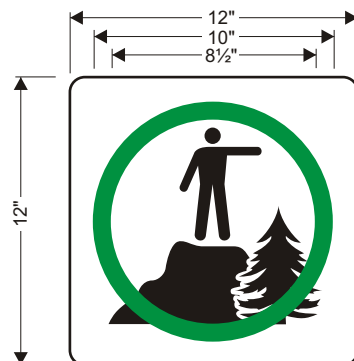

POINT OF INTEREST

Identifies areas where a point of interest is available.


12 in. x 12 in. square.
White background, black graphic with green circle 10 in. outside radius and 8 1/2 in. inside radius.
3/4 in. wide circle.


SIGN COLOURS - Reflective paints

BLACK - C0, M0, Y0, K100
WHITE - C0, M0, Y0, K0
RED - C0, M100, Y100, K0

GREEN - C100, M0, Y100, K0
YELLOW - C0, M13, Y100, K0
ORANGE - C0, M50, Y100, K0

For additional information on use or placement please refer to Standards for Snowmobile Trail Signing & Placement in British Columbia


Standard TRAIL SIGNS - REGULATORY - pg. 4 of 8	
File No:	Draft Date: 10/08
Approved By: <i>W. Marshall</i>	Revision No: Date: 11/08
Date:	Revision No: Date:
	Drawing Scale: 1 1/2" x 1" Sheet Size: 8.5" X 11"
Ministry of Tourism, Sport and the Arts	Drawing No: RST 481-TS-R

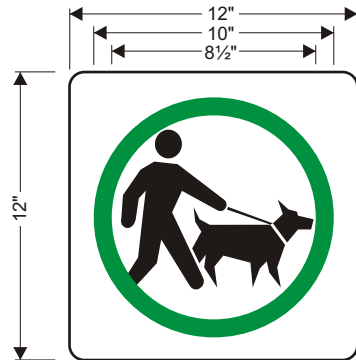

DOGS ALLOWED

Identifies areas where dogs are allowed.


12 in. x 12 in. square.
White background, black graphic with green circle 10 in. outside radius and 8 1/2 in. inside radius.
3/4 in. wide circle.

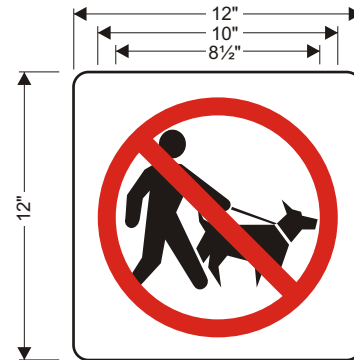

NO DOGS ALLOWED

Identifies areas where dogs are not allowed.


12 in. x 12 in. square.
White background, black graphic with red circle 10 in. outside radius and 8 1/2 in. inside radius.
3/4 in. wide circle and 45° slash.

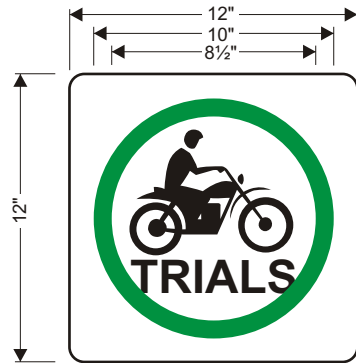

TRIALS MOTORCYCLES ALLOWED

Identifies areas where trials motorcycles are allowed.


12 in. x 12 in. square.
White background, black graphic with green circle 10 in. outside radius and 8 1/2 in. inside radius.
3/4 in. wide circle.
black lettering Arial Bold 35 point character spacing 0%

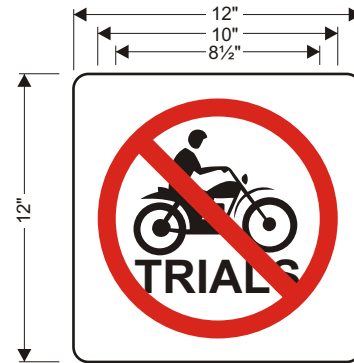

NO TRIALS MOTORCYCLES

Identifies areas where trials motorcycles are not allowed.

12 in. x 12 in. square.
White background, black graphic with red circle 10 in. outside radius and 8 1/2 in. inside radius.
3/4 in. wide circle and 45° slash.
black lettering Arial Bold 35 point character spacing 0%

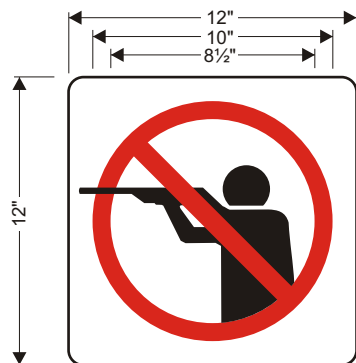

NO HUNTING - NO SHOOTING

Identifies areas where hunting or shooting is not allowed.


12 in. x 12 in. square.
White background, black graphic with red circle 10 in. outside radius and 8 1/2 in. inside radius.
3/4 in. wide circle and 45° slash.


SIGN COLOURS - Reflective paints

BLACK - C0, M0, Y0, K100
WHITE - C0, M0, Y0, K0
RED - C0, M100, Y100, K0

GREEN - C100, M0, Y100, K0
YELLOW - C0, M13, Y100, K0
ORANGE - C0, M50, Y100, K0

For additional information on use or placement please refer to Standards for Snowmobile Trail Signing & Placement in British Columbia


Standard TRAIL SIGNS - REGULATORY - pg. 5 of 8	
File No:	Draft Date: 10/08
Approved By: <i>W. Marshall</i>	Revision No: Date: 11/08
Date:	Revision No: Date:
 Ministry of Tourism, Sport and the Arts	Drawing Scale: 1 1/2" x 1" Sheet Size: 8.5" X 11"
	Drawing No: RST 481-TS-R

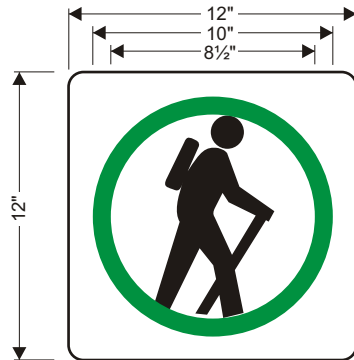

HIKING/BACKPACKING ALLOWED

Identifies areas where hiking and backpacking are allowed.


*12 in. x 12 in. square.
White background, black graphic with green circle 10 in. outside radius and 8½ in. inside radius.
¾ in. wide circle.*

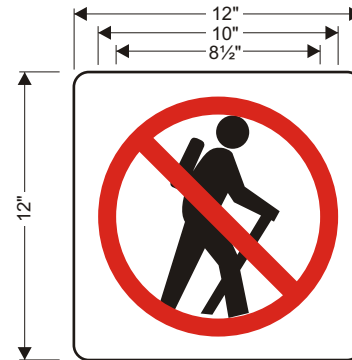

NO HIKING/BACKPACKING

Identifies areas where hiking and backpacking are not allowed.


*12 in. x 12 in. square.
White background, black graphic with red circle 10 in. outside radius and 8½ in. inside radius.
¾ in. wide circle and 45° slash.*

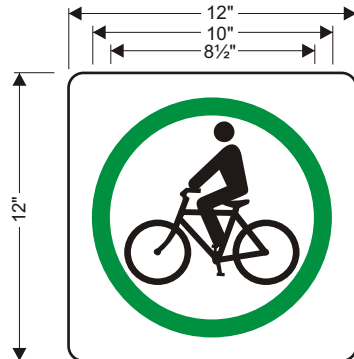

BICYCLES ALLOWED

Identifies areas where bicycles are allowed.

*12 in. x 12 in. square.
White background, black graphic with green circle 10 in. outside radius and 8½ in. inside radius.
¾ in. wide circle.*

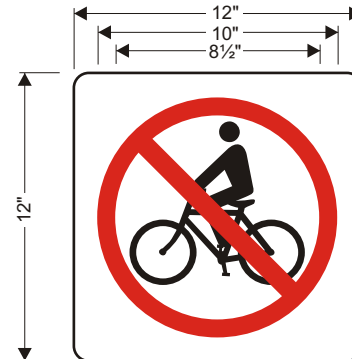

NO BICYCLES

Identifies areas where bicycles are not allowed.


*12 in. x 12 in. square.
White background, black graphic with red circle 10 in. outside radius and 8½ in. inside radius.
¾ in. wide circle and 45° slash.*


SIGN COLOURS - Reflective paints

BLACK - C0, M0, Y0, K100
WHITE - C0, M0, Y0, K0
RED - C0, M100, Y100, K0

GREEN - C100, M0, Y100, K0
YELLOW - C0, M13, Y100, K0
ORANGE - C0, M50, Y100, K0

For additional information on use or placement please refer to Standards for Snowmobile Trail Signing & Placement in British Columbia


Standard TRAIL SIGNS - REGULATORY - pg. 6 of 8	
File No:	Draft Date: 10/08
Approved By: <i>W. Marshall</i>	Revision No: Date: 11/08
Date:	Revision No: Date:
 Ministry of Tourism, Sport and the Arts	
Drawing Scale: 1½" x 1" Sheet Size: 8.5" X 11"	
Drawing No: RST 481-TS-R	

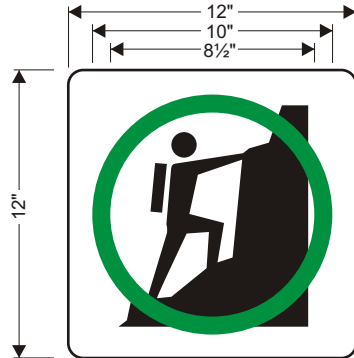

ROCK CLIMBING ALLOWED

Identifies areas where rock climbing is allowed.


12 in. x 12 in. square.
White background, black graphic with green circle 10 in. outside radius and 8½ in. inside radius.
¾ in. wide circle.

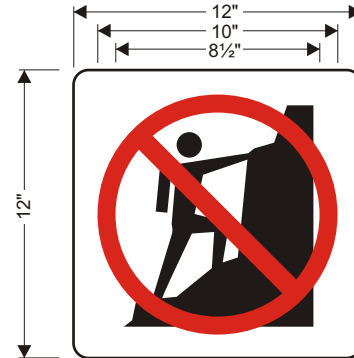

NO ROCK CLIMBING

Identifies areas where rock climbing is not allowed.


12 in. x 12 in. square.
White background, black graphic with red circle 10 in. outside radius and 8½ in. inside radius.
¾ in. wide circle and 45° slash.

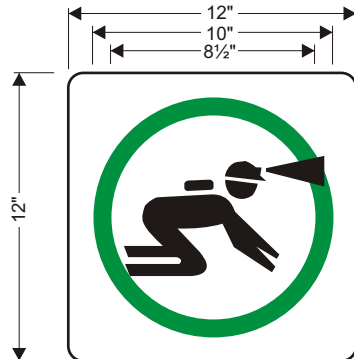

SPELUNKING ALLOWED

Identifies areas where spelunking or caving is allowed.

12 in. x 12 in. square.
White background, black graphic with green circle 10 in. outside radius and 8½ in. inside radius.
¾ in. wide circle.

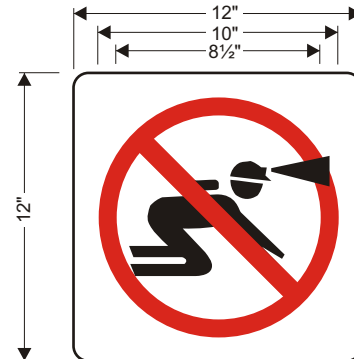

NO SPELUNKING

Identifies areas where spelunking or caving is not allowed.


12 in. x 12 in. square.
White background, black graphic with red circle 10 in. outside radius and 8½ in. inside radius.
¾ in. wide circle and 45° slash.


SIGN COLOURS - Reflective paints

BLACK - C0, M0, Y0, K100
WHITE - C0, M0, Y0, K0
RED - C0, M100, Y100, K0

GREEN - C100, M0, Y100, K0
YELLOW - C0, M13, Y100, K0
ORANGE - C0, M50, Y100, K0

For additional information on use or placement please refer to Standards for Snowmobile Trail Signing & Placement in British Columbia


Standard TRAIL SIGNS - REGULATORY - pg. 7 of 8			
File No:		Draft Date: 10/08	
Approved By: <i>W. Marshall</i>		Revision No:	Date: 11/08
Date:		Revision No:	Date:
 Ministry of Tourism, Sport and the Arts		Drawing Scale: 1½" x 1" Sheet Size: 8.5" X 11"	
		Drawing No: RST 481-TS-R	

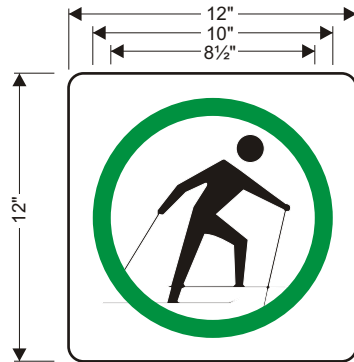

X-COUNTRY SKIING ALLOWED

Identifies areas where x-country skiing is allowed.


12 in. x 12 in. square.
White background, black graphic with green circle 10 in. outside radius and 8½ in. inside radius.
¾ in. wide circle.

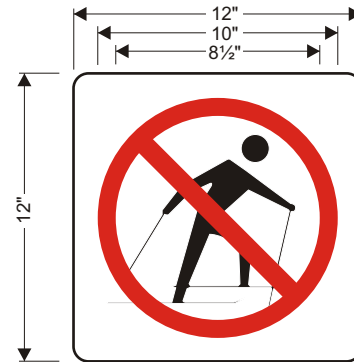

NO X-COUNTRY SKIING

Identifies areas where x-country skiing is not allowed.

12 in. x 12 in. square.
White background, black graphic with red circle 10 in. outside radius and 8½ in. inside radius.
¾ in. wide circle and 45° slash.

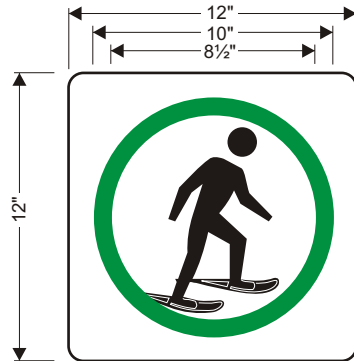

SNOWSHOES ALLOWED

Identifies areas where snowshoes are allowed.

12 in. x 12 in. square.
White background, black graphic with green circle 10 in. outside radius and 8½ in. inside radius.
¾ in. wide circle.



NO SNOWSHOES

Identifies areas where snowshoes are not allowed.


12 in. x 12 in. square.
White background, black graphic with red circle 10 in. outside radius and 8½ in. inside radius.
¾ in. wide circle and 45° slash.

SIGN COLOURS - Reflective paints

BLACK - C0, M0, Y0, K100
WHITE - C0, M0, Y0, K0
RED - C0, M100, Y100, K0

GREEN - C100, M0, Y100, K0
YELLOW - C0, M13, Y100, K0
ORANGE - C0, M50, Y100, K0

For additional information on use or placement please refer to Standards for Snowmobile Trail Signing & Placement in British Columbia

Standard TRAIL SIGNS - REGULATORY - pg. 8 of 8	
File No:	Draft Date: 10/08
Approved By: <i>W. Marshall</i>	Revision No: Date: 11/08
Date:	Revision No: Date:
 Ministry of Tourism, Sport and the Arts	Drawing Scale: 1½" x 1" Sheet Size: 8.5" X 11"
	Drawing No: RST 481-TS-R