




CONVENTIONAL STAIRWAY

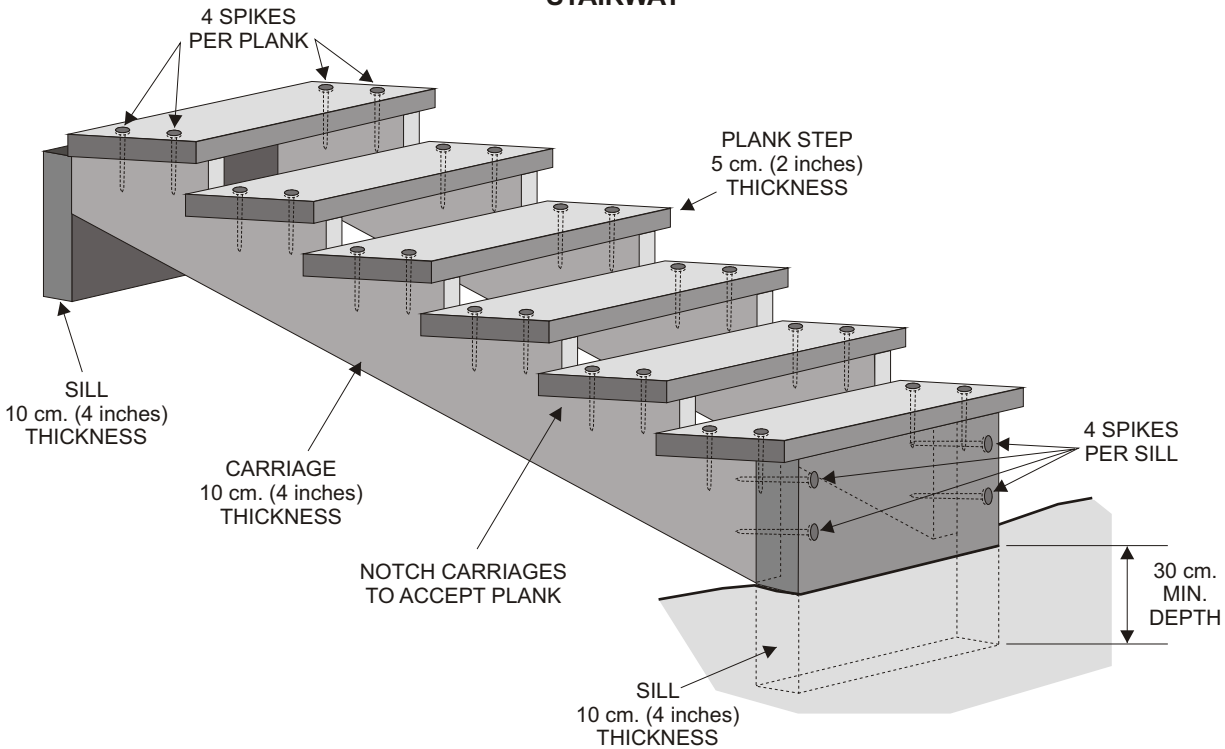


LADDER

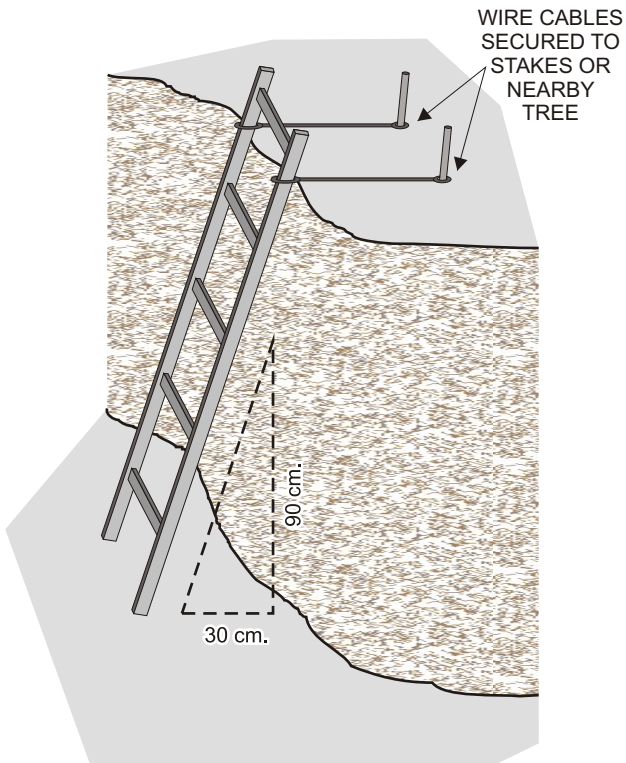

HANDRAIL

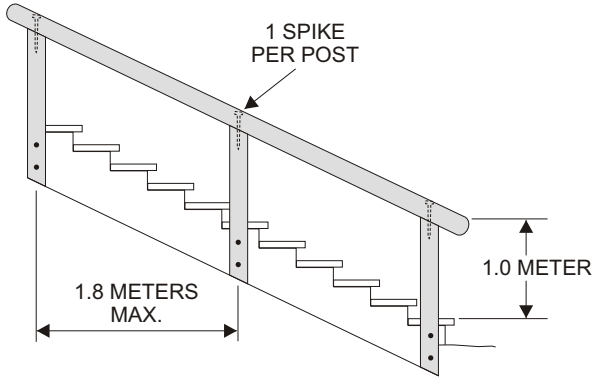

Standard STAIRWAYS - TYPICAL	
File No:	Draft Date: 10/07
Approved By: <i>WJ Marshall</i>	Revision No: Date: 01/08
Date:	Revision No: Date:
 Ministry of Tourism, Sport and the Arts	Drawing Scale: Sheet Size: 8.5" X 11"
	Drawing No: RST 481-S-1