


OPEN CANOPY
DESIRABLE

BETTER
SNOW DEPOSITION

LESS
SNOW MELT DRIP
AND NEEDLE FALL

A MIN OF 1.8 M WIDE
CROWN OPENING

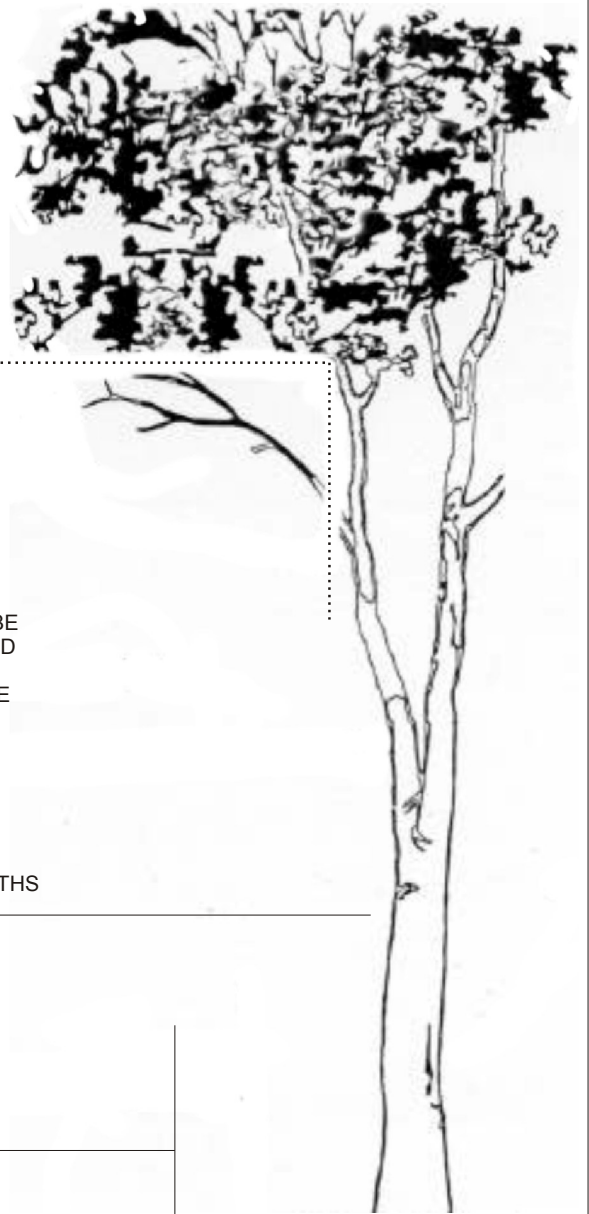

PRUNE TREE LIMBS
TO APPROXIMATELY
3.0 METERS ABOVE
MAX. SNOW DEPTH

CLEARING

WIDTH MAY NEED TO BE
INCREASED IN A STAND
OF LARGE TREES TO
INSURE AN ADEQUATE
OPENING

BLAZER SET
AT EYE LEVEL
1.8 M. ABOVE
MAXIMUM
SNOW DEPTH

MINIMUM CLEARING WIDTHS


ALL DEBRIS
MUST BE
SCATTERED
OUTSIDE
OF THE
RIGHT-OF-WAY

TREAD WIDTH

REMOVE ALL GROUND OBSTRUCTIONS
ON THE ENTIRE WIDTH OF THE TRAIL CLEARING

Minimum Width

Activity	Clearing	Tread
Snowmobile	4 m	n/a
X-Ski	3 m	n/a
Hiking	1.5 m	50 cm
Horse	3 m	75 cm

Standard		TRAIL CLEARING	
File No:	DRAFT	Date:	10/07
Approved By:	<i>W Marshall</i>	Revision No:	Date:
Date:		Revision No:	Date:
 Ministry of Tourism, Sport and the Arts		Drawing Scale:	Sheet Size: 8.5" X 11"
		Drawing No:	RST 481-XC-1